
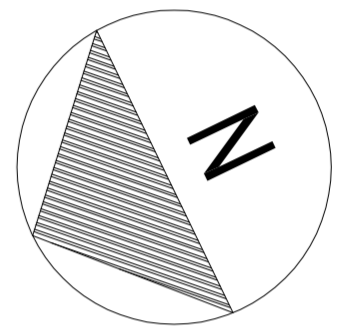


Model Name's :-  
 X  
 X  
 X

**NOTES:**  
 Do not scale from this drawing.  
 Any discrepancies should be reported immediately.  
 This drawing is copyright. It must not be reproduced or disclosed to third parties without our prior permission.  
 This drawing is to be read in conjunction with all relevant consultants, specialist manufacturers drawings and specifications.  
 Any surveyed information incorporated within this drawing cannot be guaranteed as accurate unless confirmed by fixed dimension.  
 All dimensions are in millimetres unless noted otherwise.  
**PLOTTING**  
 For this drawing to be plotted as intended, the B3Bgeneral.stb Plot Style must be used.

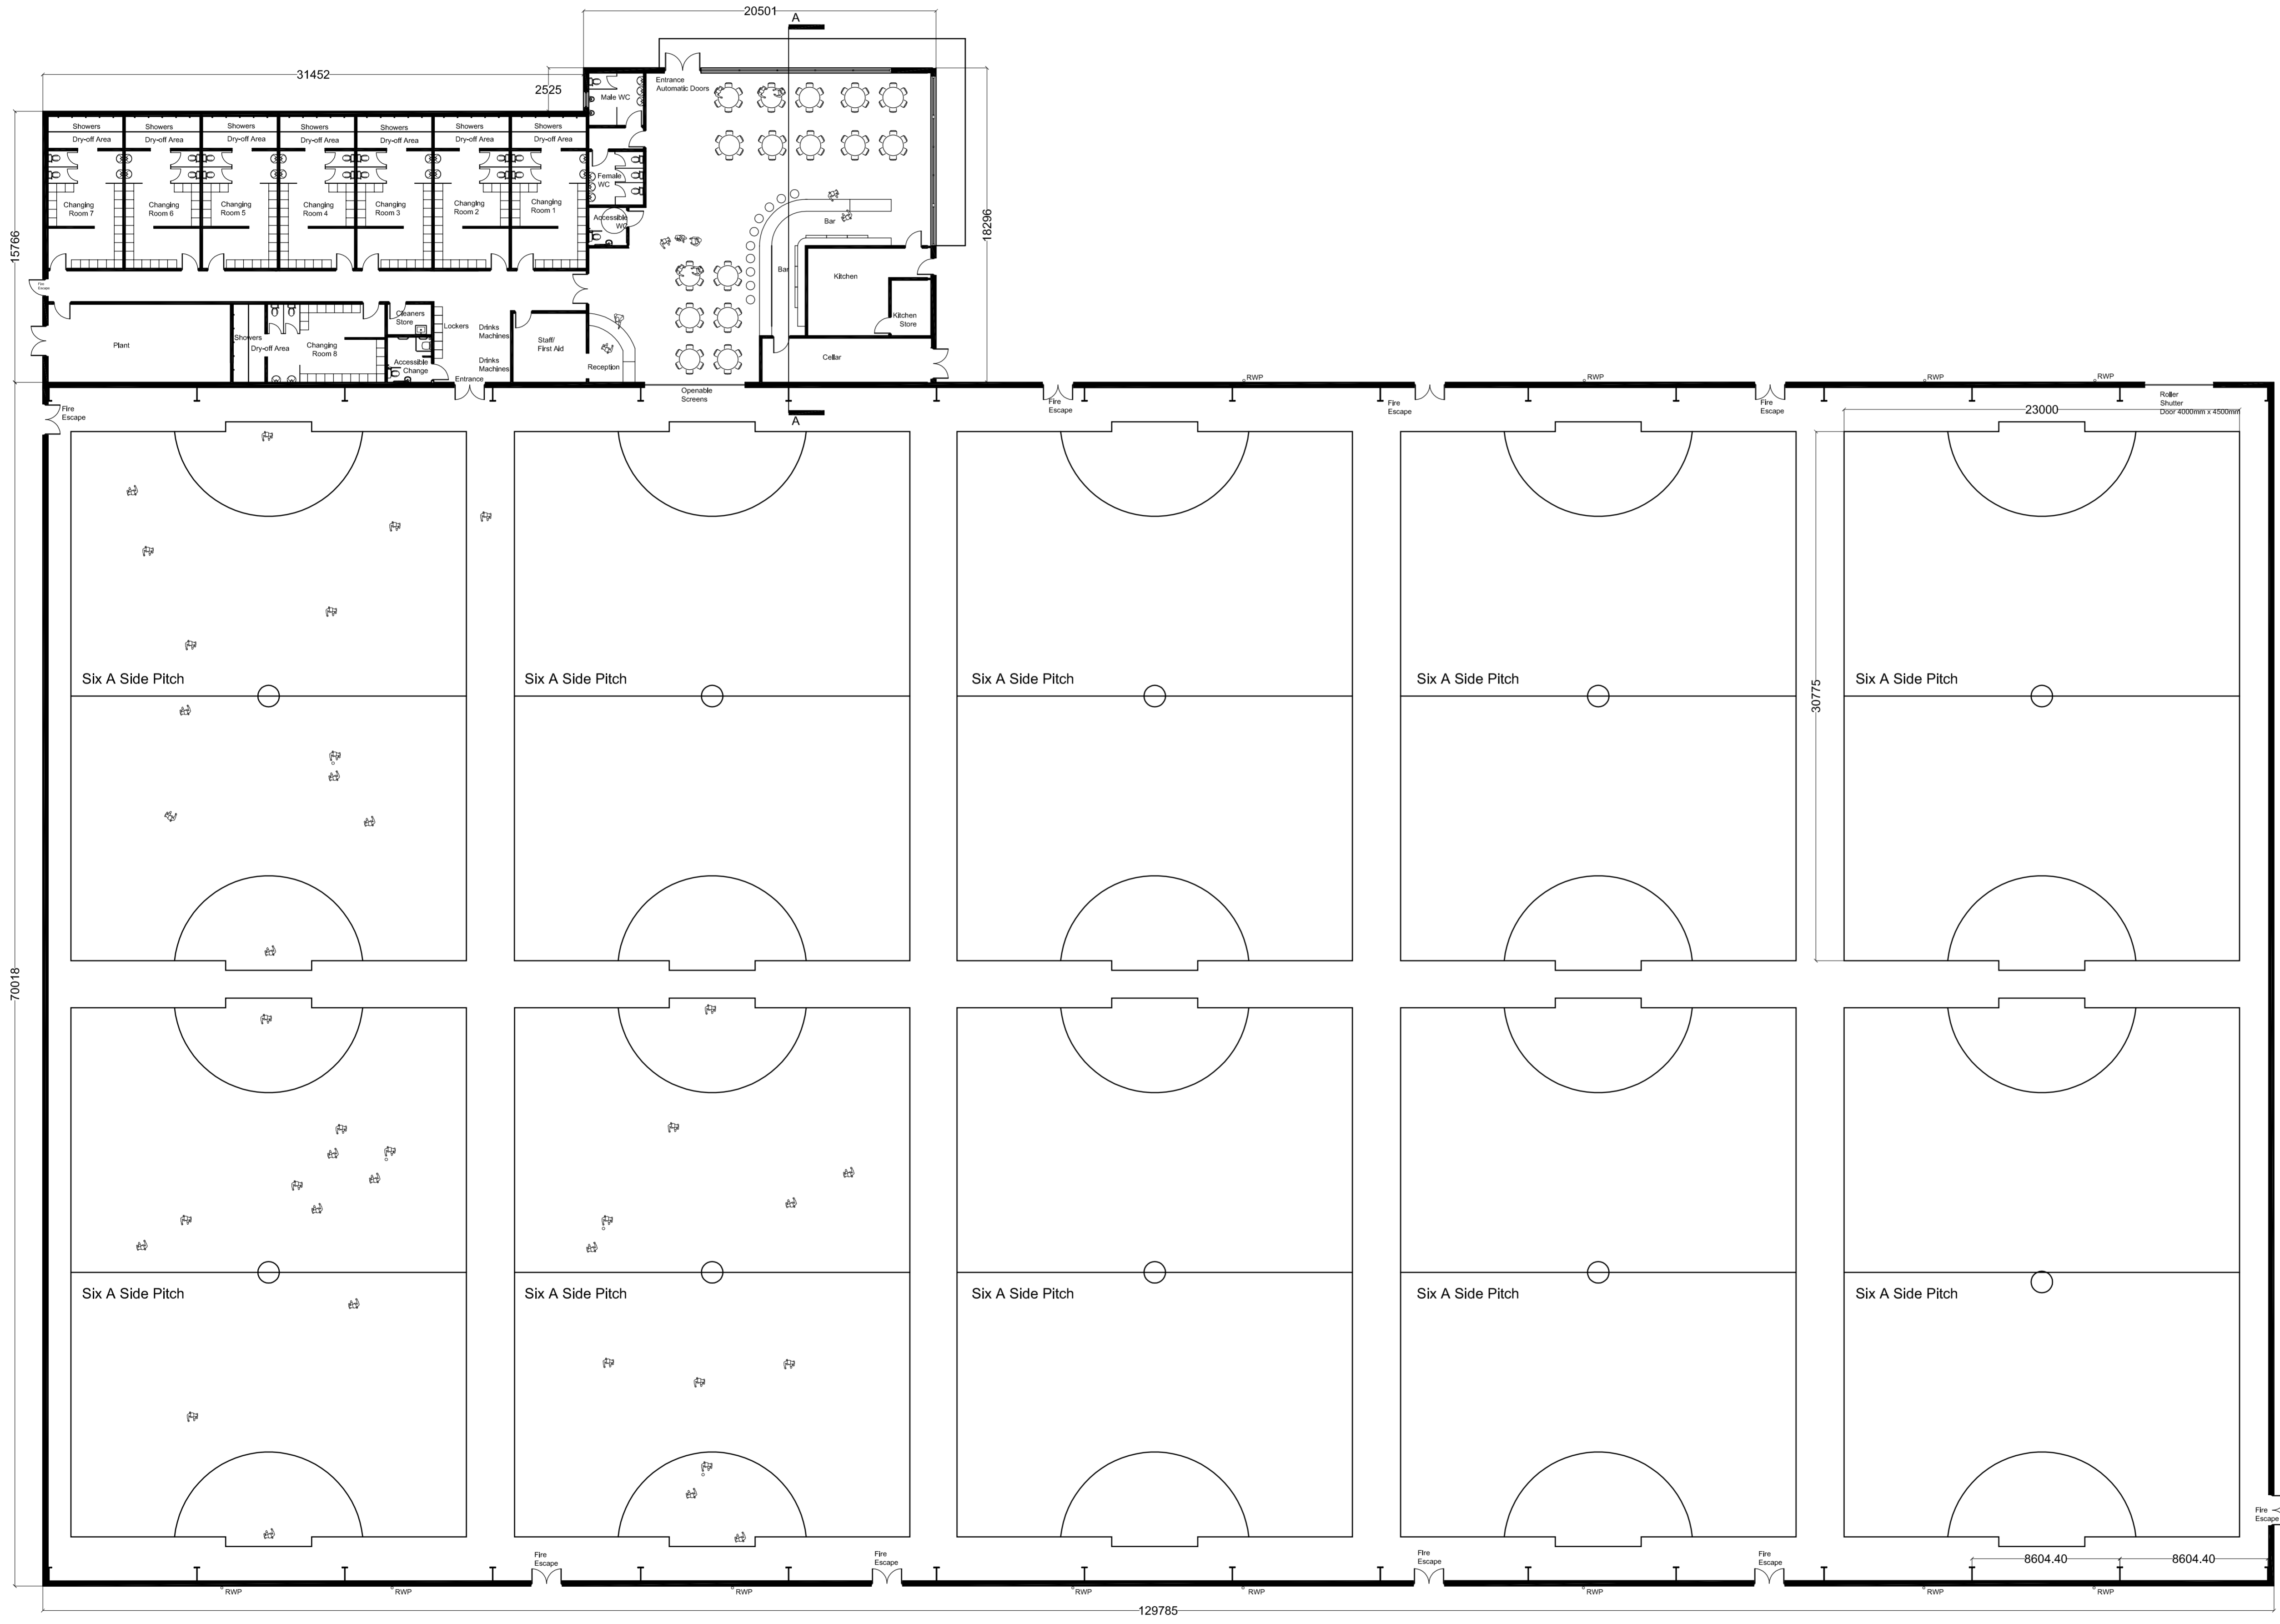

80787-GA-G2-101 /

REV	DATE	DESCRIPTION	INITIAL	CHECKED

Drawing Status

## Planning

Client: Darlington F.C.  
 Project: Darlington Community Sporting Village and Education Centre  
 Title: Soccerama and Change/ Function Facility Ground Floor Plan

**80787-GA-G2-101 /**

Job No:	Date:	Scale:	Drawn:	Checked:
80787	05.04.07	1:200 @ A1	JP	IH

**Burgess**  
 Architecture  
 O Carlisle ● Newcastle  
 O Leicester O Hertsmere  
 O London  
 t : 0191 230 4466  
 f : 0191 230 4477  
 www.b3.co.uk

70018