

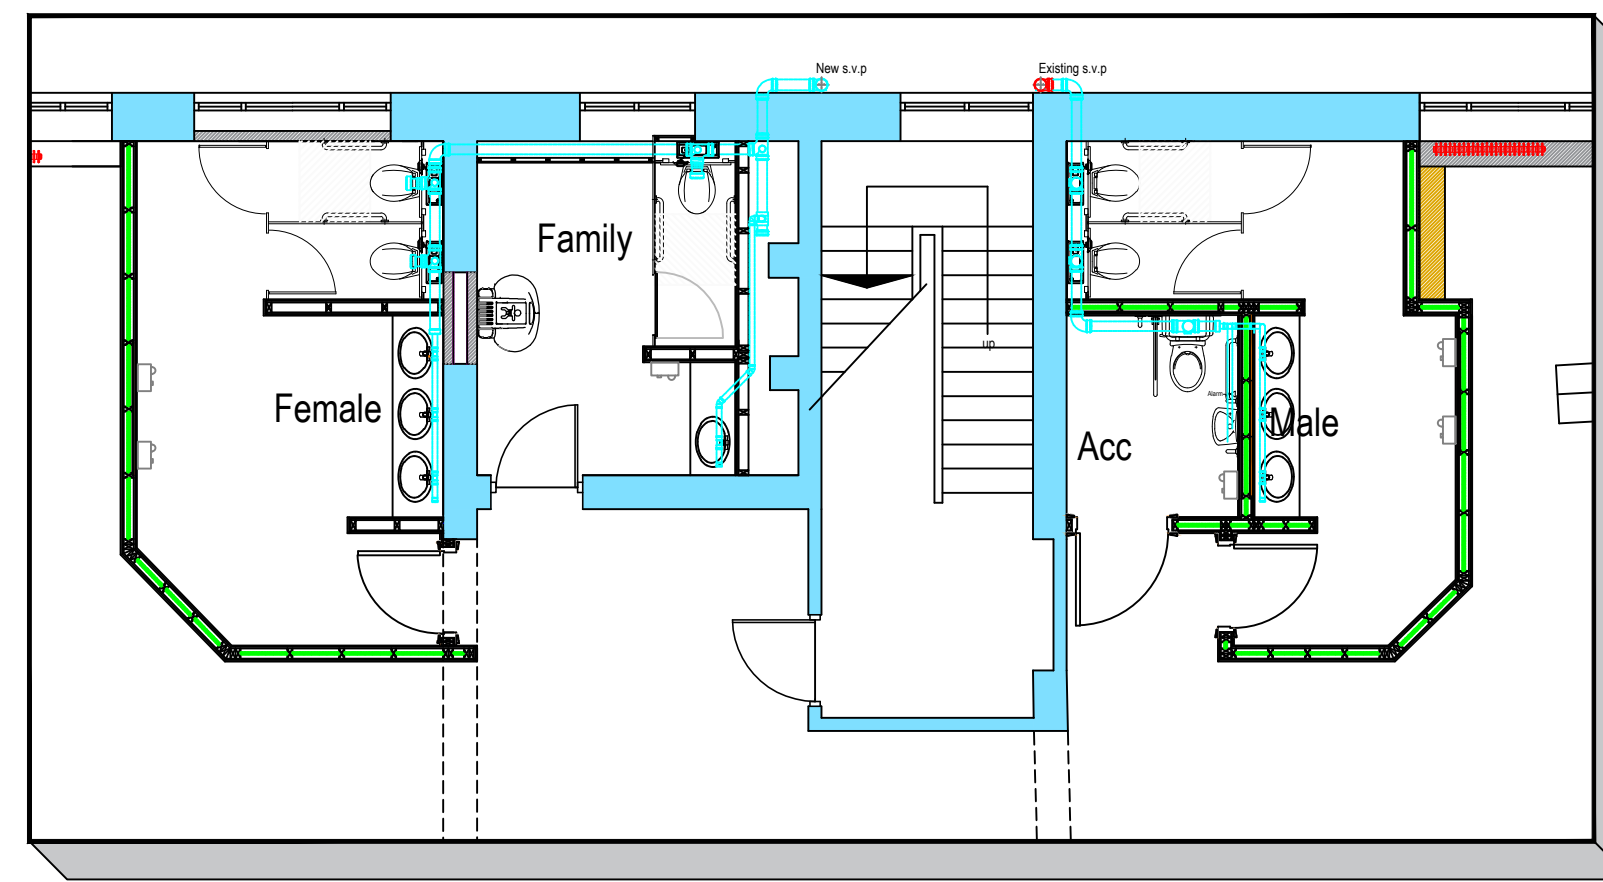



CROWN STREET LIBRARY REFURBISHMENT 2020

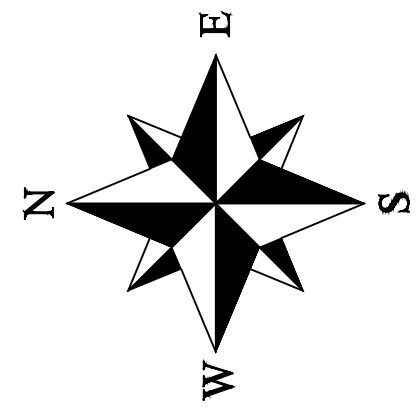


Proposed Toilets

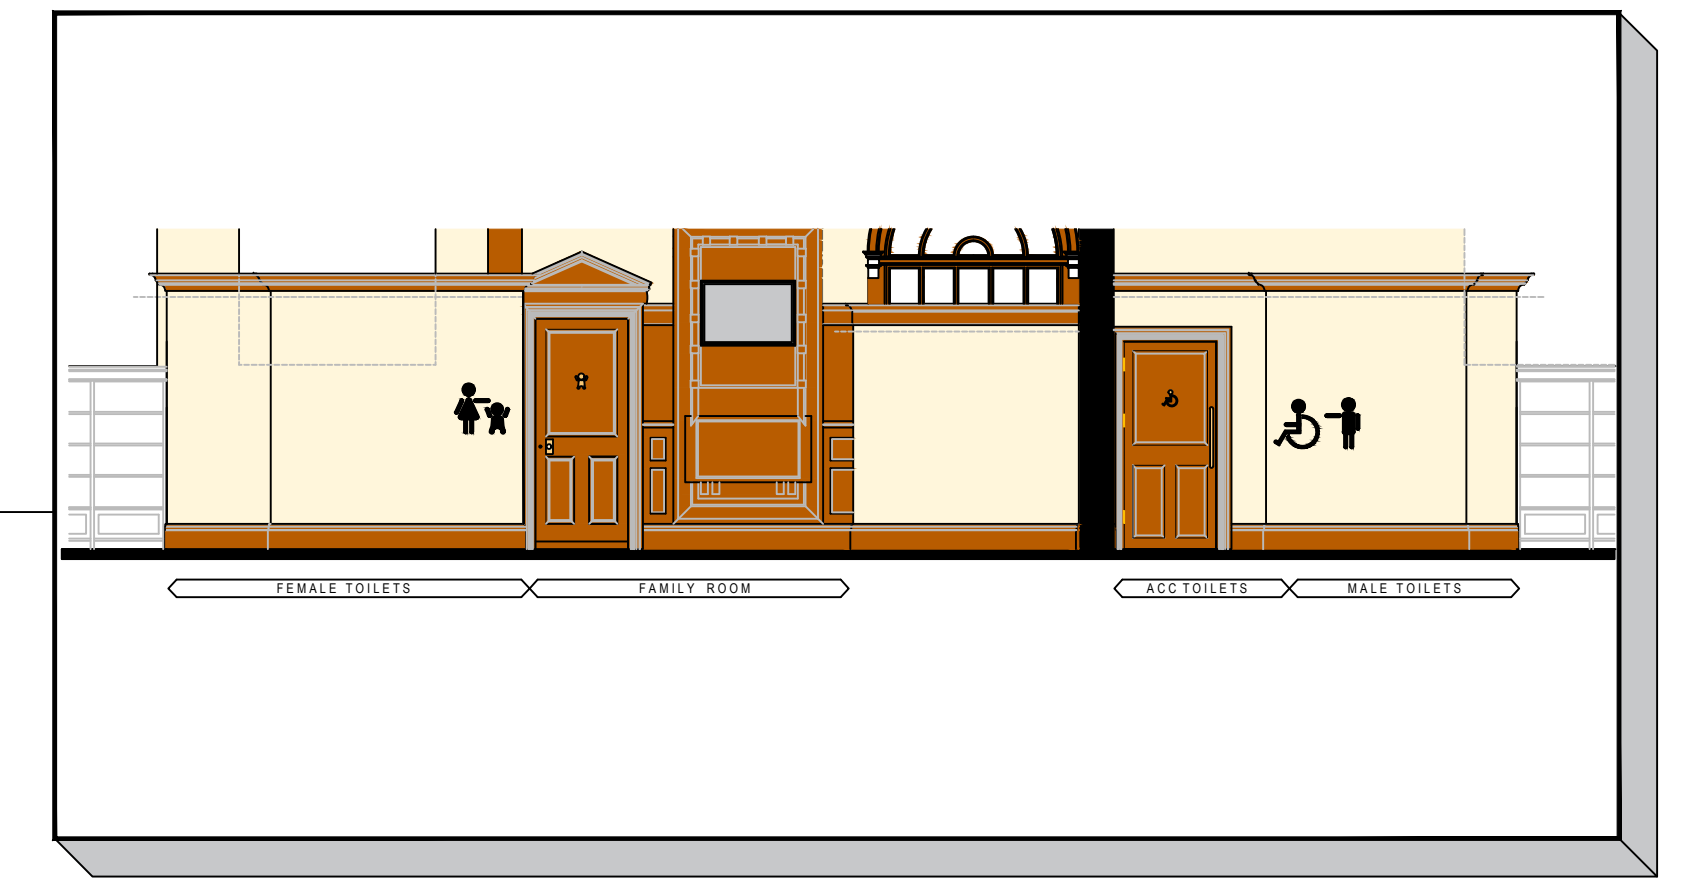


New Toilet Elevations View 1

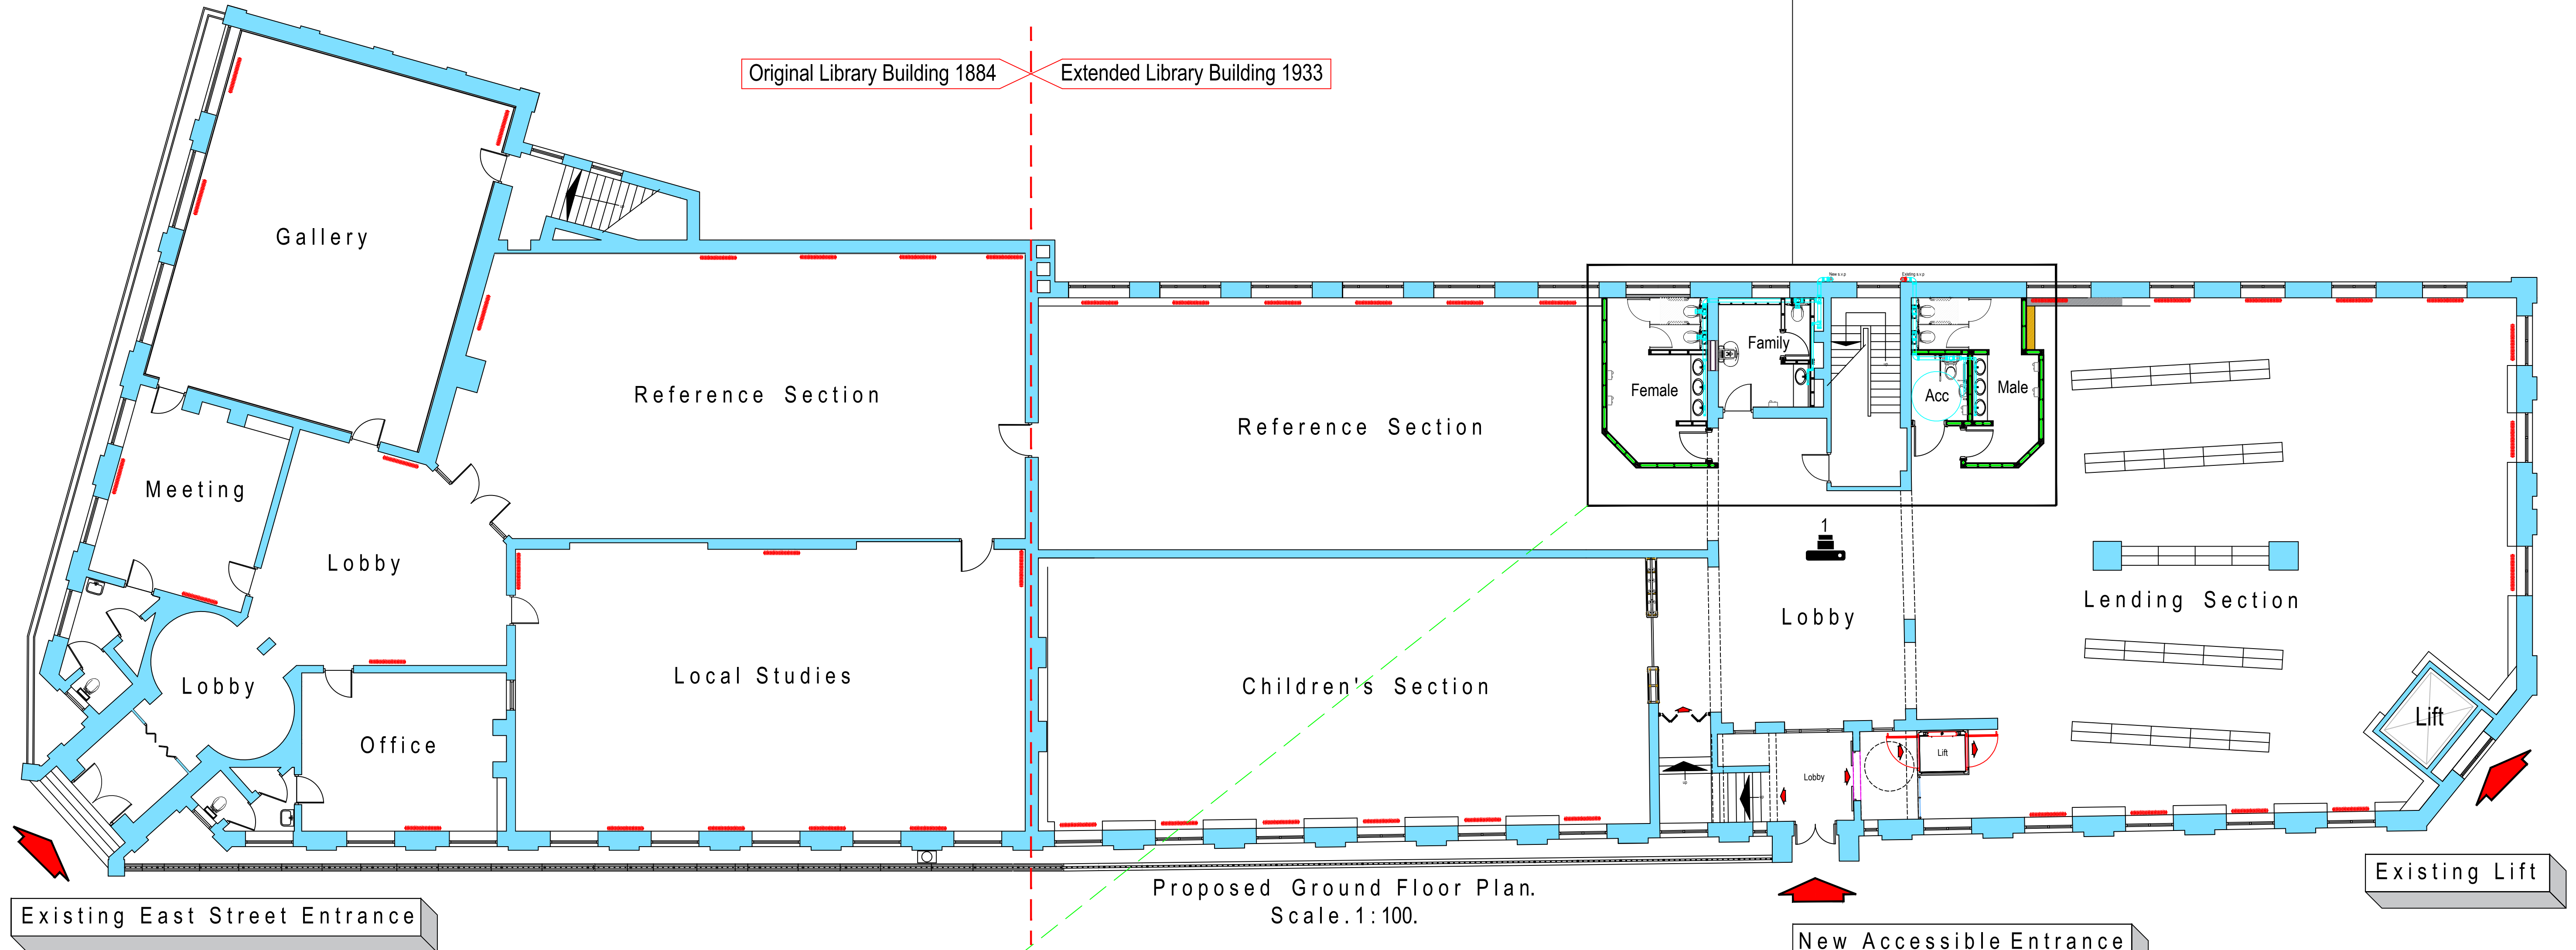

Proposed Ground Floor Plan.
Scale: 1:100.

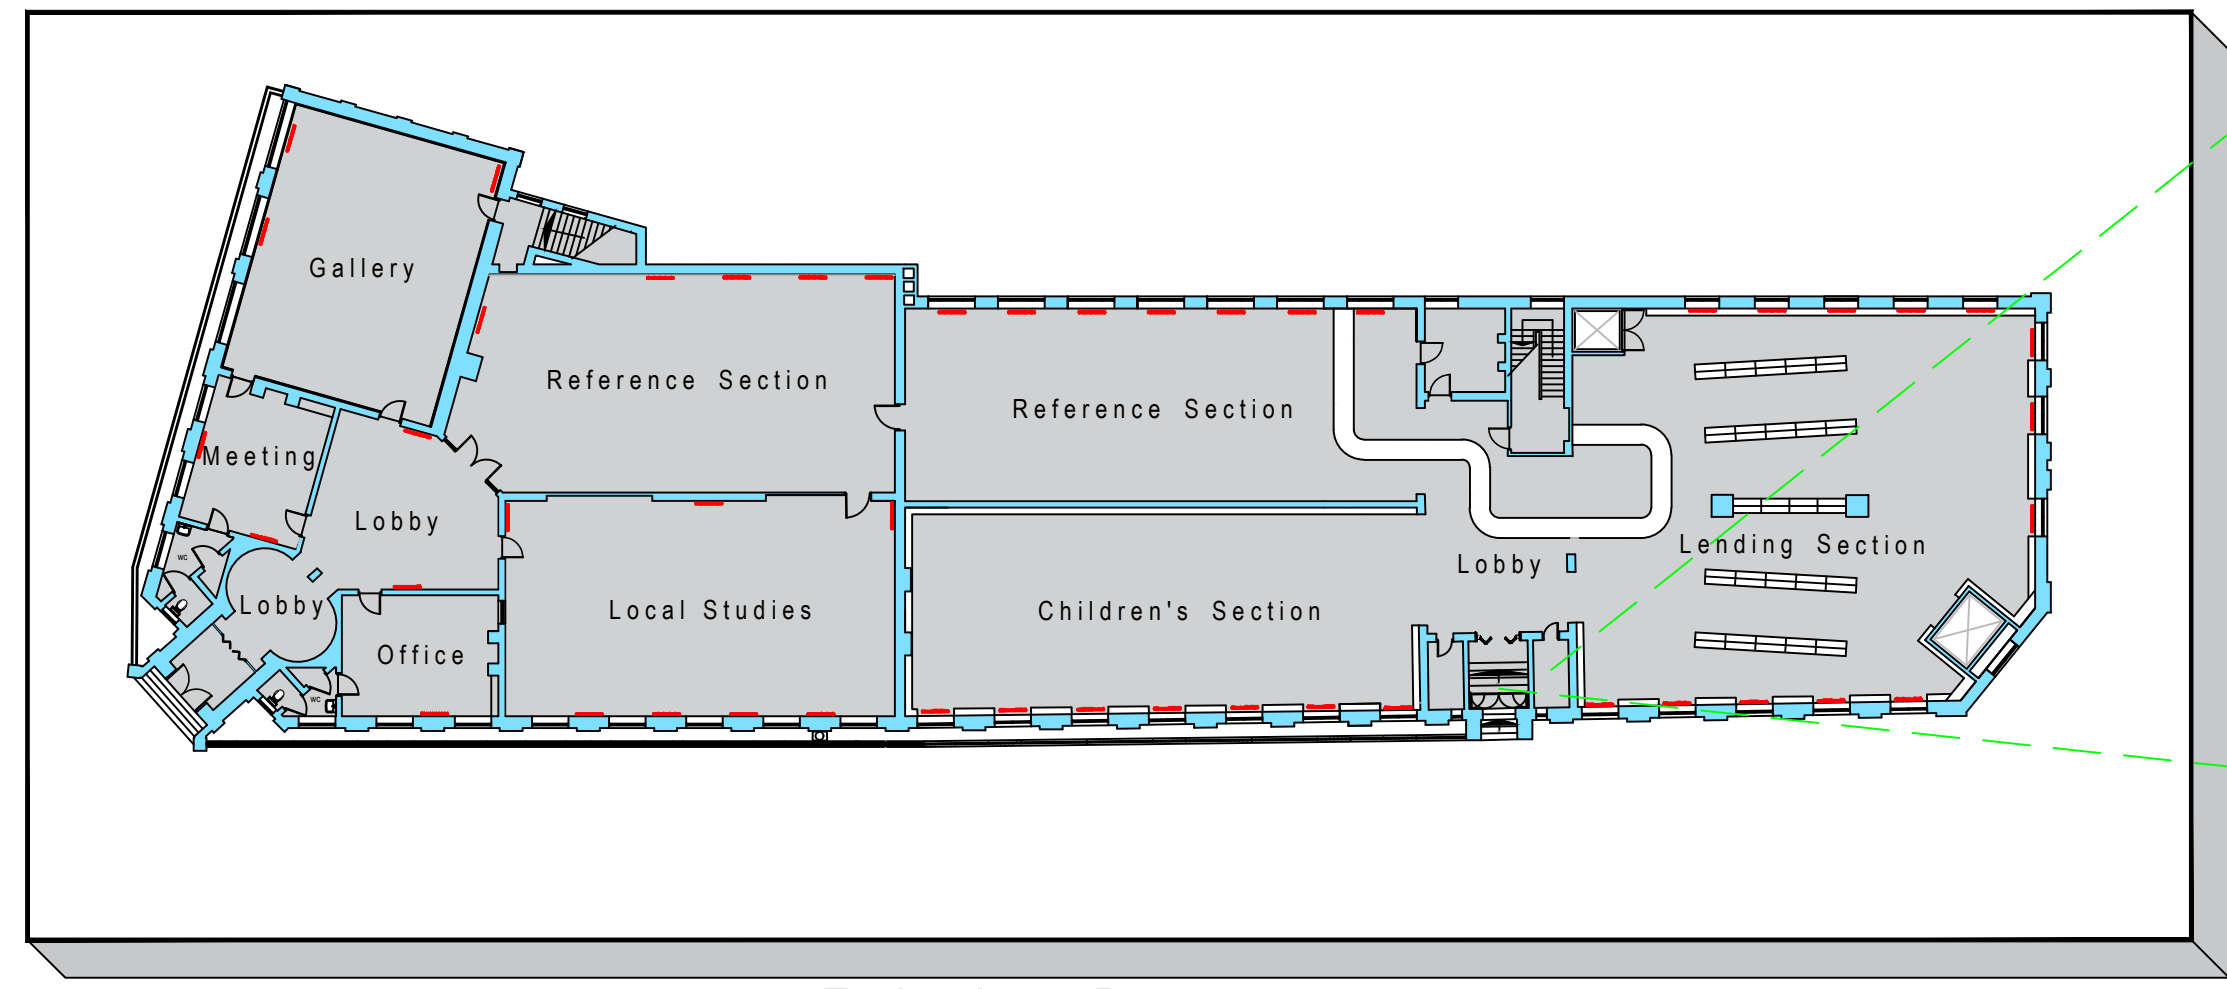

Existing Plan

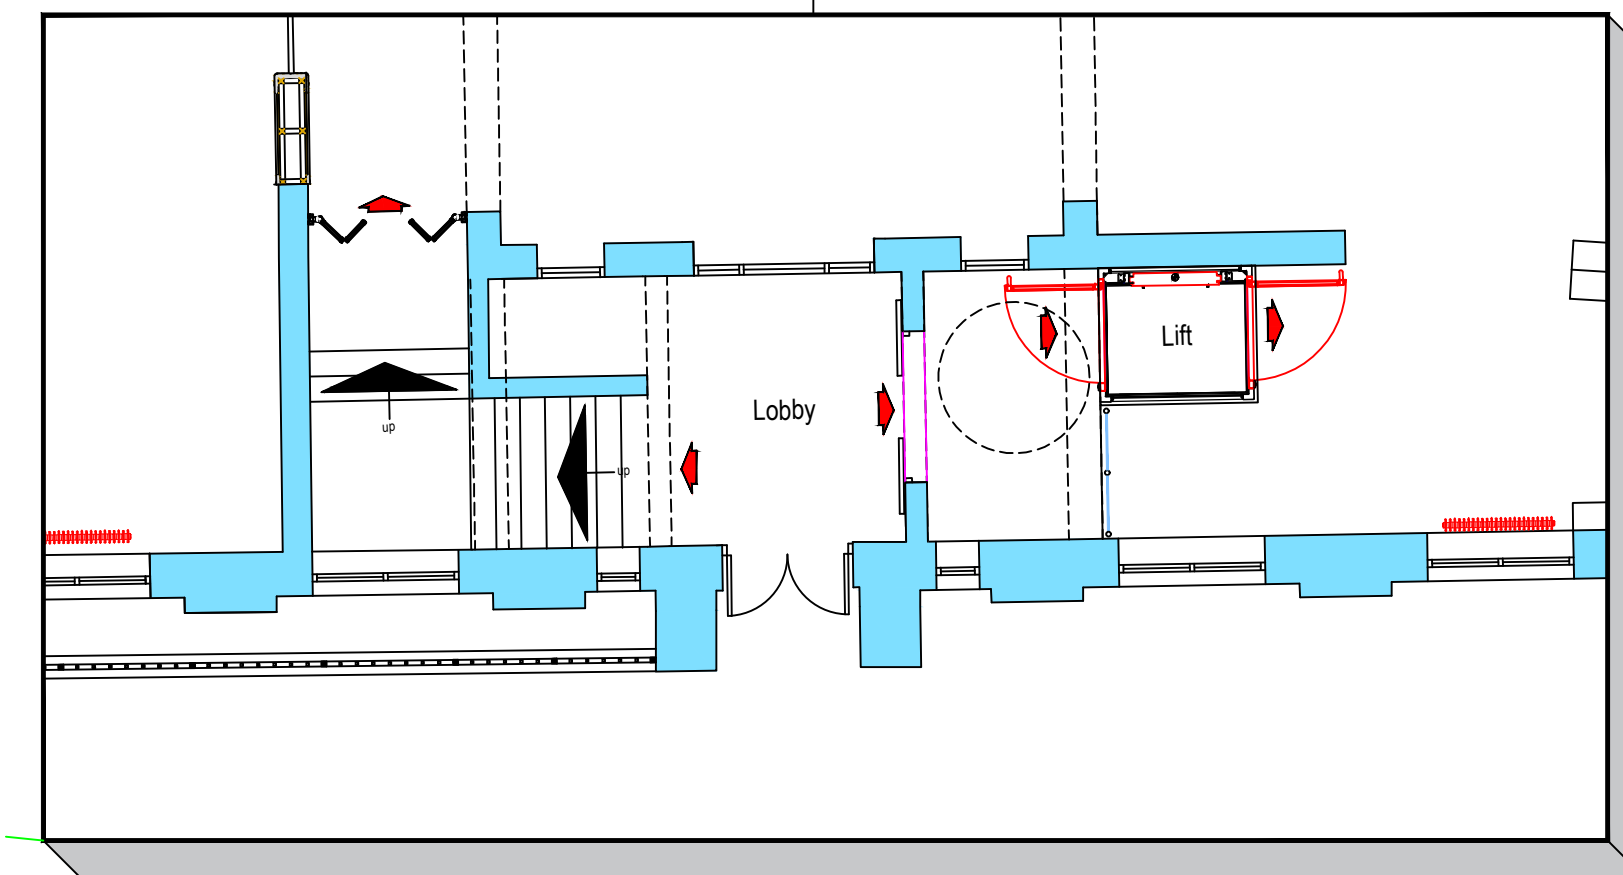

New Accessible Entrance