


P_LEVEL 00
1 : 100

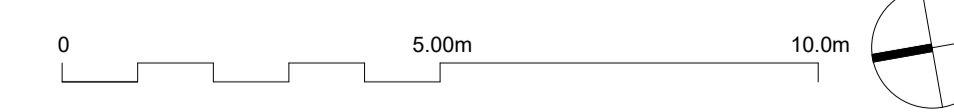

Notes:

All dimensions to be checked on site.
DO NOT SCALE FROM DRAWING.
Discrepancies ambiguities and/or omissions between this drawing and information given elsewhere must be reported immediately to the architect before proceeding.
THIS DRAWING IS COPYRIGHT.
This drawing is to be read in conjunction with drawings:-

JC	TR	24.04.20	P4	Sections referenced, WC fittings added, Lobby labelled
JC	TR	17.04.20	P3	Structural Model Incorporated and Door Tags added
JC	TR	25.03.20	P2	Amended Lobby and Servicing Layout
JC	TR	19.03.20	P1	First Issue
C	R	DATE	N	AMENDMENT

NAPPER

info@napperarchitects.co.uk www.napperarchitects.co.uk

Napper Architects Ltd
3 Waterloo Square
Newcastle Upon Tyne
NE1 4DR
Tel: 0191 2610491

First Floor, 6 Bakers Yard
London
EC1R 3DD
Tel: 0203 9066814

Project: **Darlington Hybrid Innovation Centre**
Client: **Darlington Borough Council**

DR_Ground Floor Plan	Scale: 1 : 100 @ A1
Internal Project No: 201008	Drawn: JC
Date: 24.04.20	Rev: P4

Drawing Number: **HIC-NAP-Z1-00-DR-A-01000**