



Separate drawings for existing building and proposed alterations.

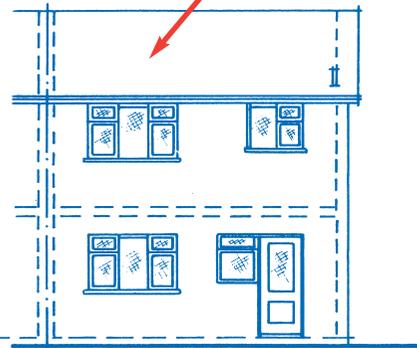


SOUTH ELEVATION - Existing

All external materials must be adequately described.

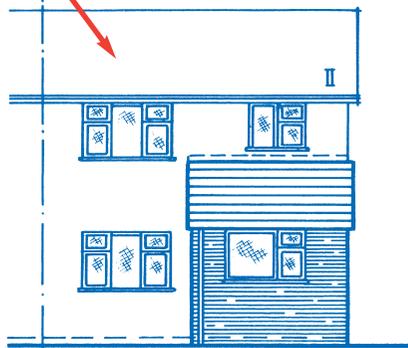

SOUTH ELEVATION - Proposed

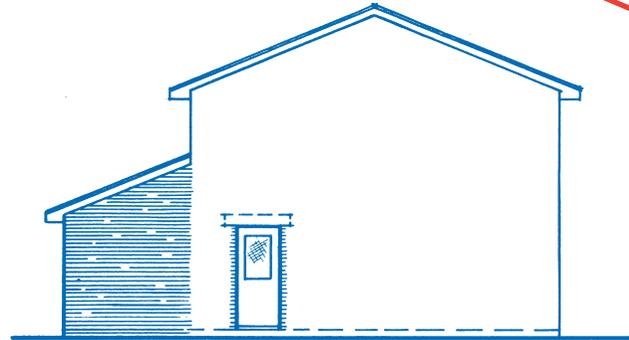

EAST ELEVATION - Proposed

NOTES.

MATERIALS -
 All external materials must be adequately described.

ROOF -
 All roof materials must be adequately described.

WALLS -
 All wall materials must be adequately described.

FLOOR -
 All floor materials must be adequately described.

FOUNDATIONS -
 All foundation materials must be adequately described.


DRAINAGE -
 All drainage materials must be adequately described.

PLUMBING -
 All plumbing materials must be adequately described.


VENTILATION -
 All ventilation materials must be adequately described.

MISC. -
 All miscellaneous materials must be adequately described.

Show clearly the proposed work in plan section and elevation.

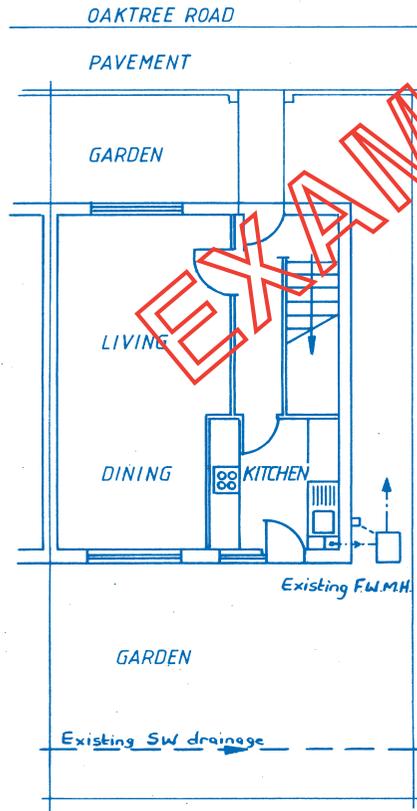


GROUND FLOOR PLAN Existing Layout

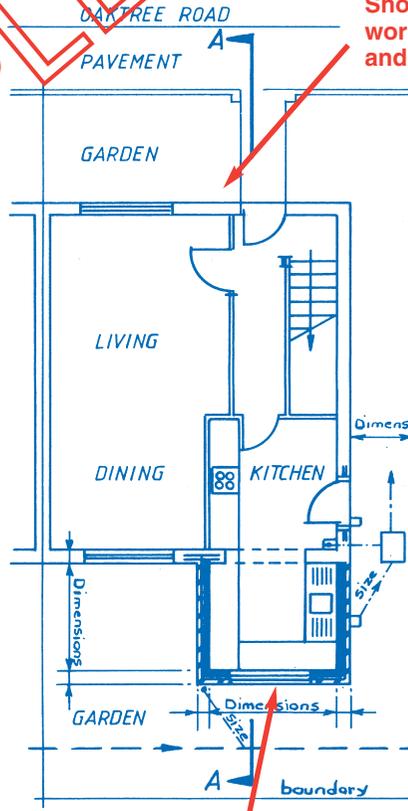

GROUND FLOOR PLAN Proposed Layout

All dimensions to be in metric.

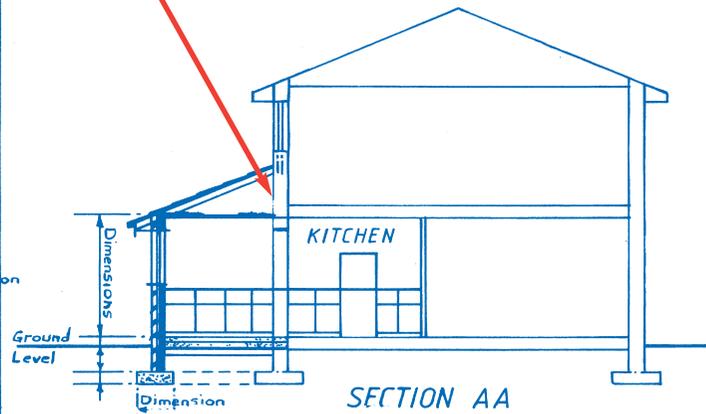

State what the proposed works are, and where.

EXTENSION TO KITCHEN
 24. OAKTREE ROAD
 SOMETOWN

MR. S. O. ELSE
 S. O. Else.

PITT. BELL & WAITES
 ARCHITECTS

SCALE 1:50 & 1:1250

DATE 7. 7. 92

DRG. No. 1

Plans should be drawn to recognised metric scales.