




NAPIER STREET

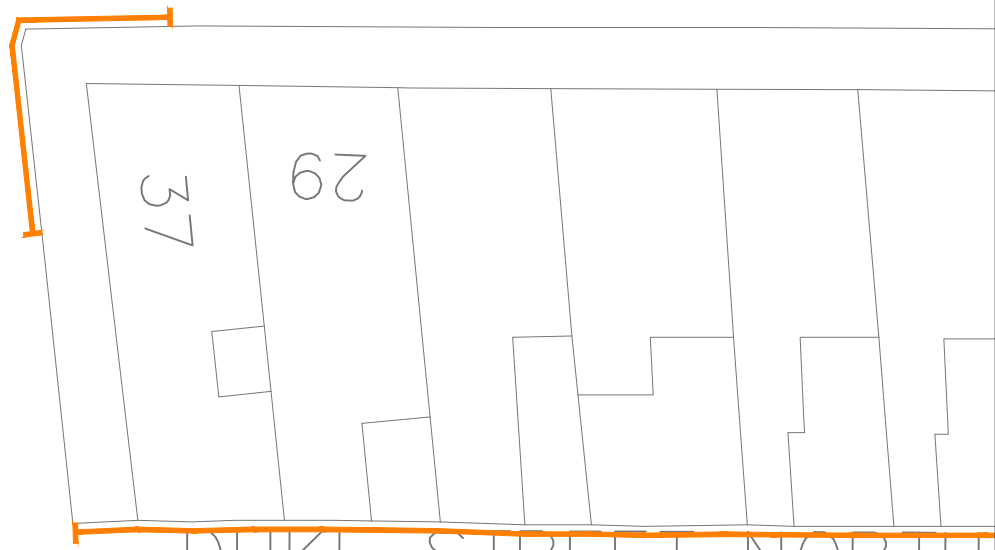


DUKE STREET NORTH
BACK STREET

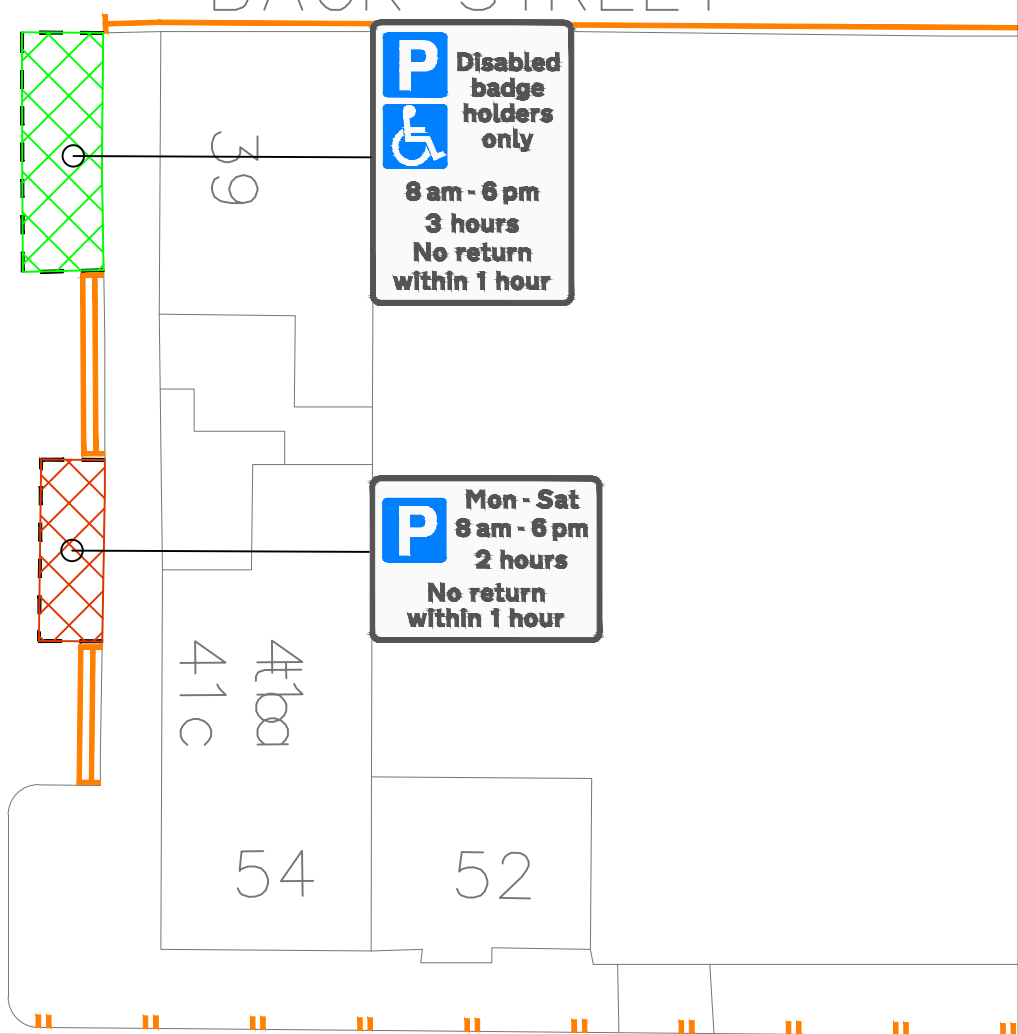

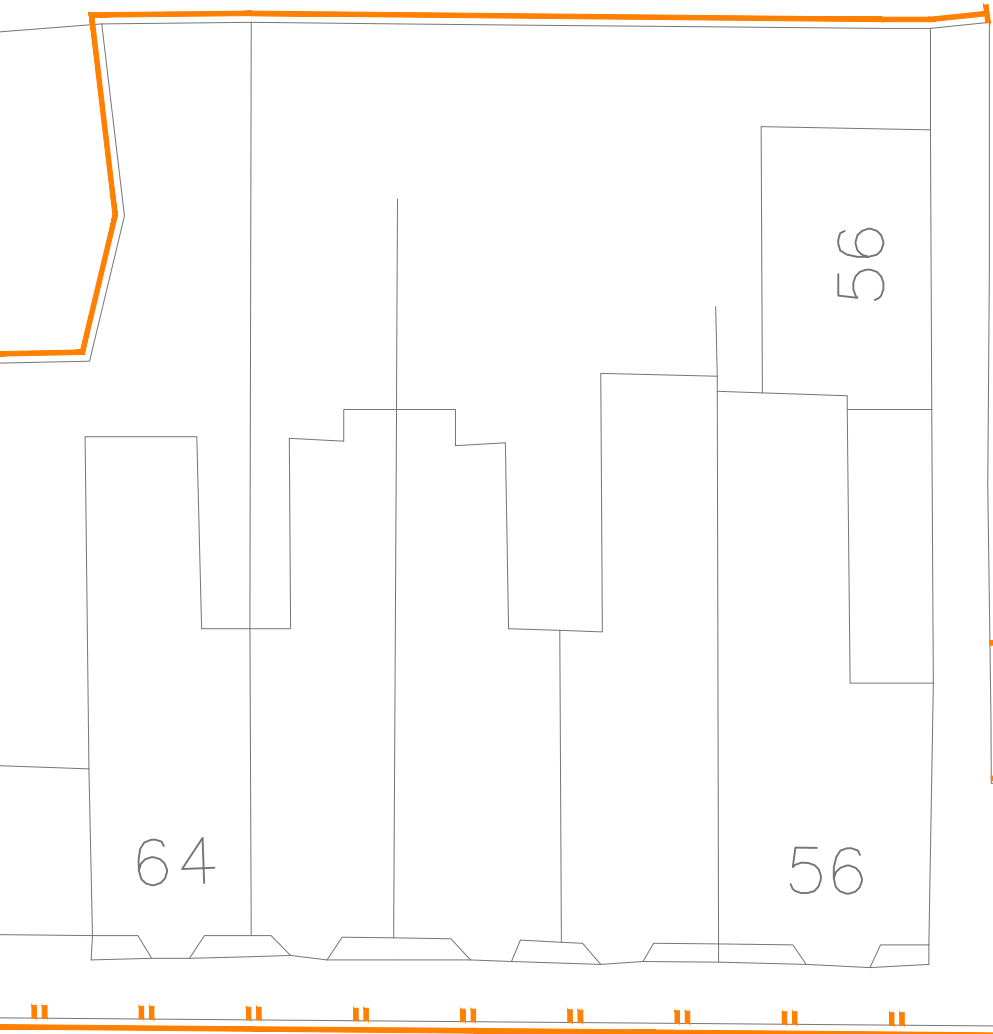


P Disabled badge holders only
8 am - 6 pm
3 hours
No return within 1 hour

P Mon - Sat 8 am - 6 pm
2 hours
No return within 1 hour

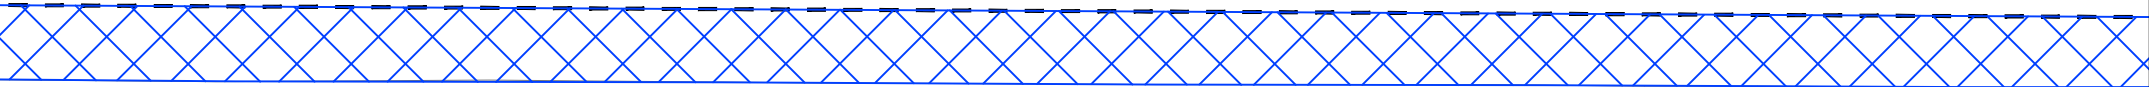DUKE STREET

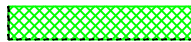

Key to Types of Restriction

-  Disabled Persons' vehicles only
-  Limited Waiting Mon - Sat 8am - 6pm 1 hour
-  No Waiting at any time

This map is reproduced from Ordnance Survey material with the permission of Ordnance Survey on behalf of the Controller of Her Majesty's Stationery Office. © Crown copyright. Unauthorised reproduction infringes Crown copyright and may lead to prosecution or civil proceedings. Licence Number 100023728. 2010



DARLINGTON
Borough Council

Darlington Borough Council
Proposed
Waiting Restrictions



Title:
Outram Street Proposal

Date:
June '23

Drawn by:
C. Easby

Scale:
1 : 500 @A3