



PLAN

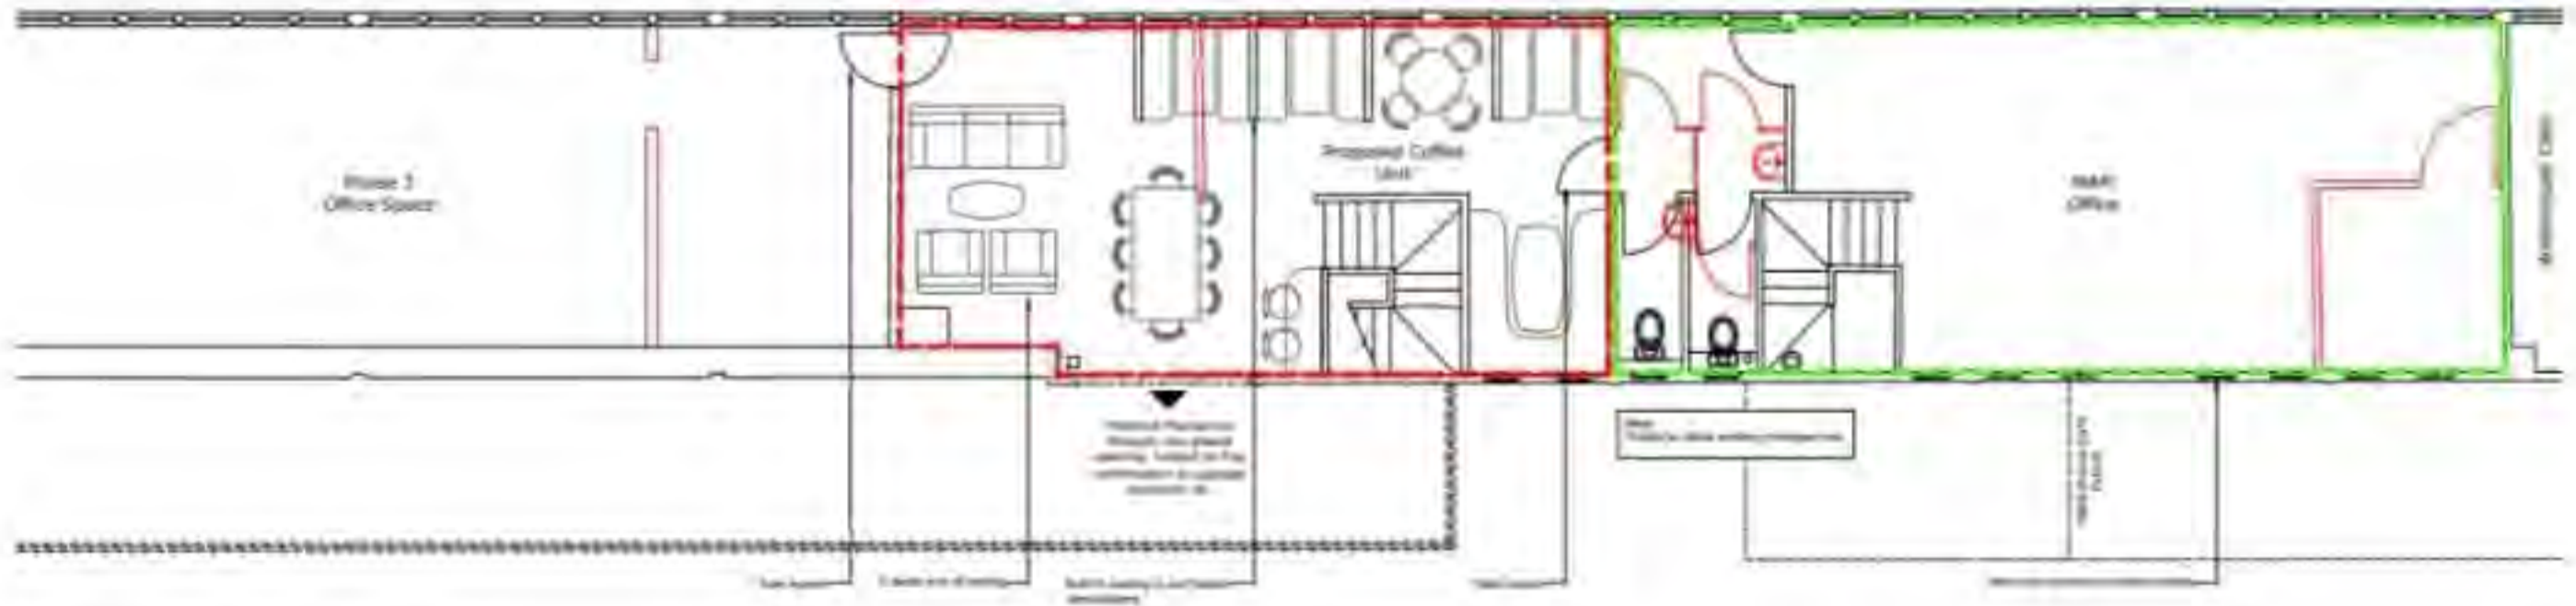

Proposed First Floor Layout
Scale 1/8"

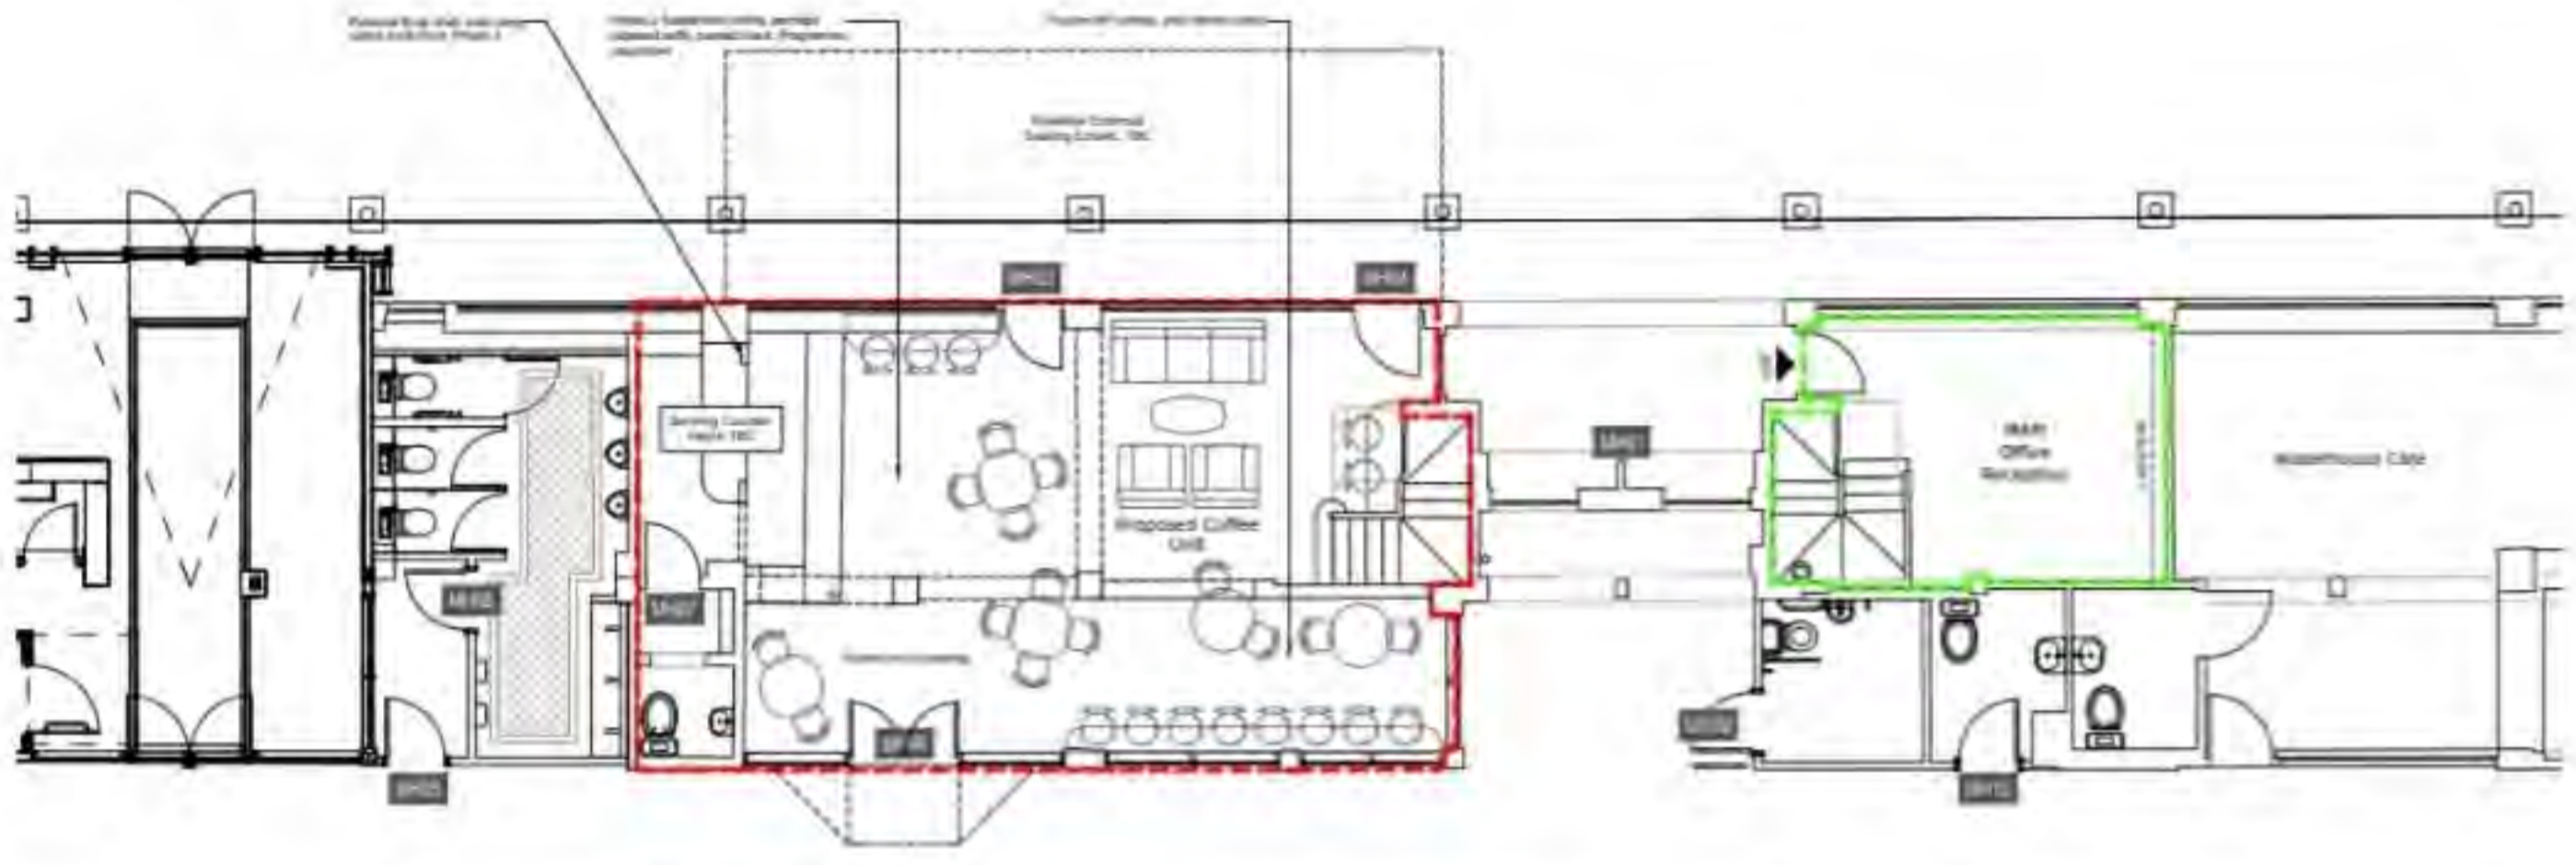

Proposed Ground Floor Layout
Scale 1/8"

