




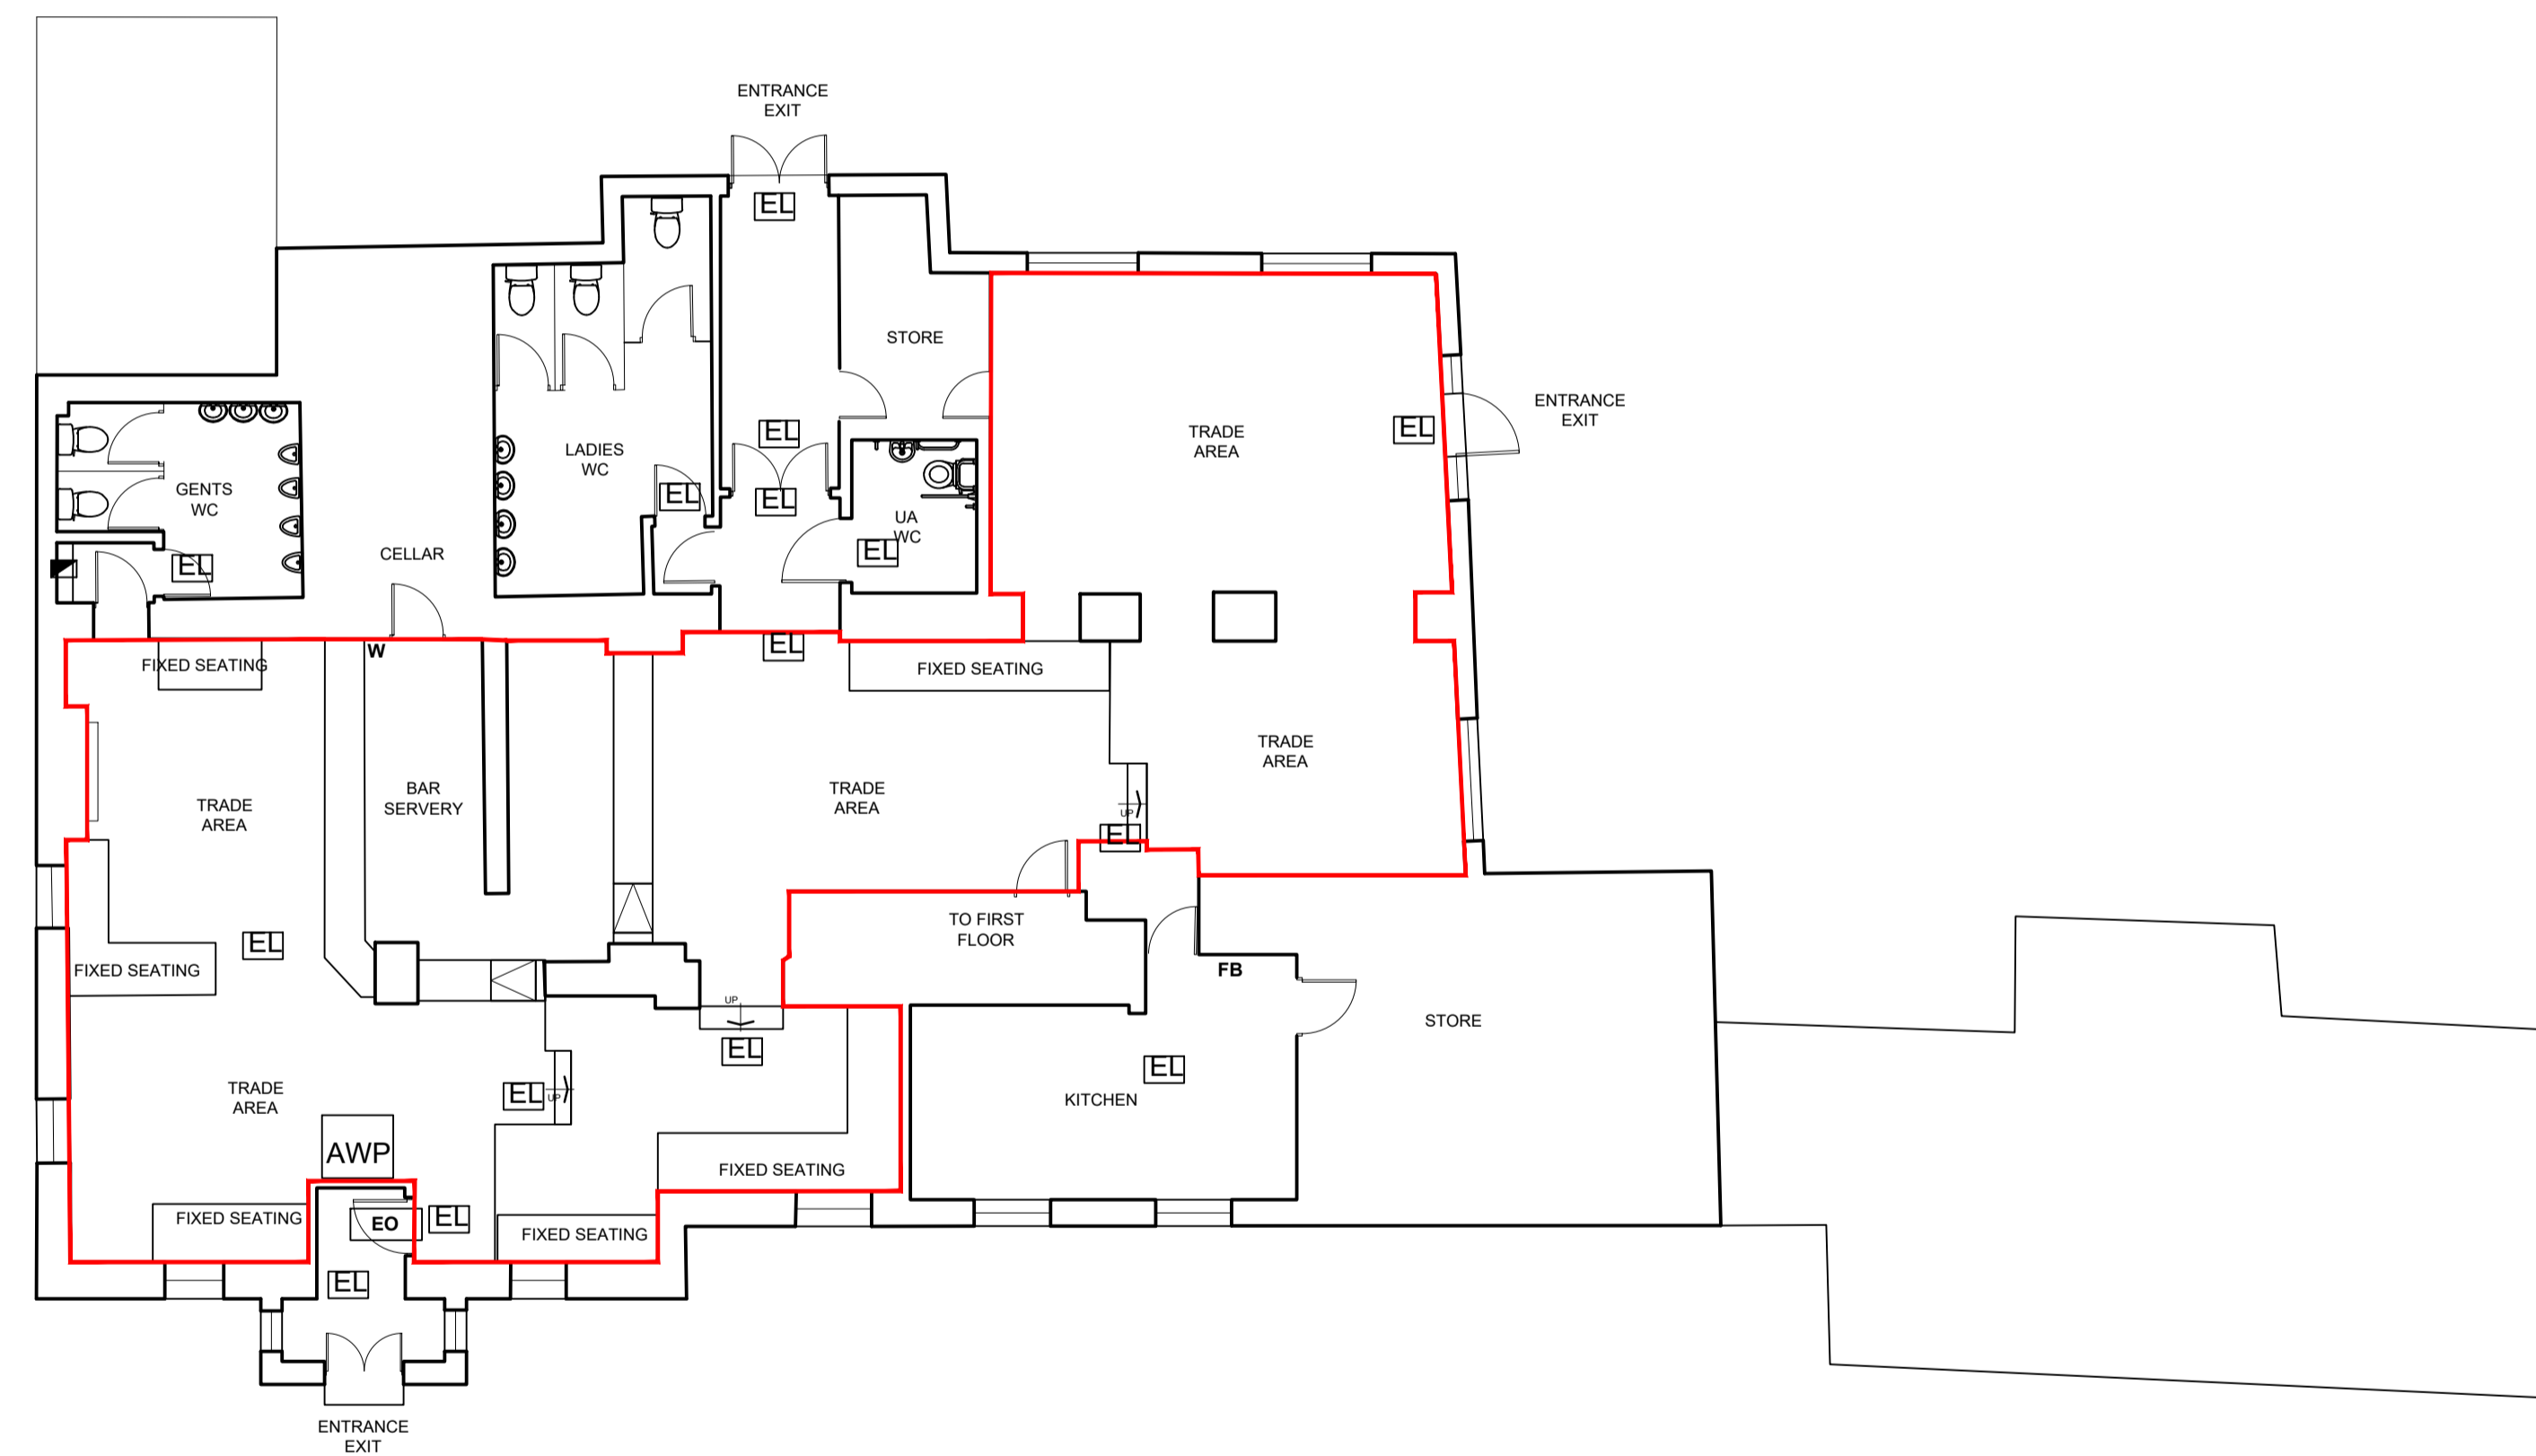
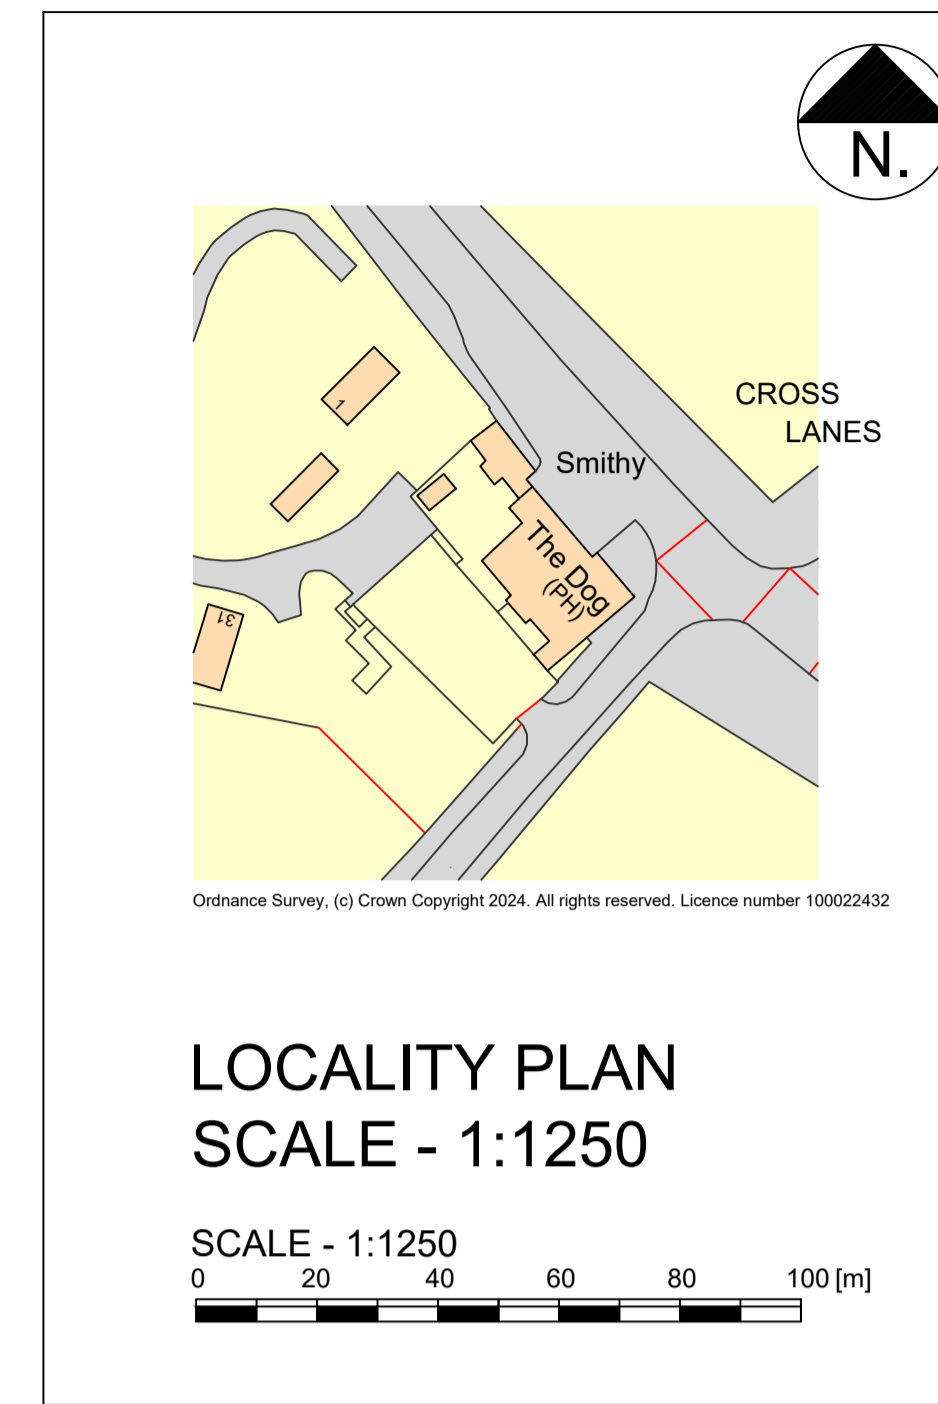
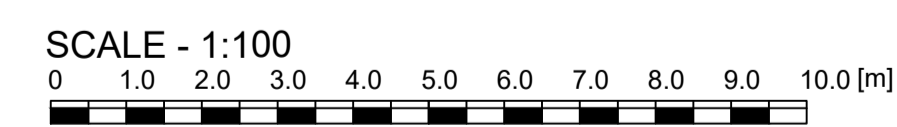


LEGEND

| | |
|---|----------------------------------|
|  | AREA FOR LICENSABLE ACTIVITIES |
| EO | EMERGENCY LIGHT & FIRE EXIT SIGN |
| E | EXIT |
| FB | FIRE BLANKET |
|  | EMERGENCY LIGHTING |
|  | AUDIBLE WARNING DEVICE |
|  | BREAK GLASS ALARM |
| DH | HEAT DETECTOR |
| W | WATER EXTINGUISHER |
| CO2 | CARBON DIOXIDE EXTINGUISHER |
| P | POWDER EXTINGUISHER |
| F | FOAM EXTINGUISHER |
| CCTV | CLOSED CIRCUIT TELEVISION |
|  | DISTRIBUTION BOARD |



GROUND FLOOR LICENSING PLAN
SCALE - 1:100



NOTE:

The Contractor is to check and verify all building and site dimensions, levels and sewer invert levels at connection points before work starts. This drawing must be read with and checked against any structural or other specialist drawings provided.

The Contractor is to comply in all respects with the current Building Regulations whether or not specifically stated on these drawings. This drawing is not intended to show details of foundation or ground conditions. Each area of ground relied upon to support the structure depicted must be investigated by the Contractor and suitable methods of foundation be provided.

A1 PRINT

| | | | |
|------|--|----|------|
| Rev. | | By | Date |
|------|--|----|------|

Hollington
AGENCY LTD
E-mail : Ben@hollington-architects.co.uk Tel.07974 76324

Site
THE DOG INN
WALWORTH RD, DARLINGTON, DL2 2TX

Title
LICENSING PLAN

| | | | |
|-------------------------|--------------------------------------|-----------------------------|-------------------------|
| Project Manager/Checked | Drawn By BH | Scale AS NOTED@A1 | Date 11.04.24 |
| Arch./Des. | Drawing Number 24:157 / 02 | Rev. | |