



Revision	Description	Author	Checker	Date
P1	First Issue to Team for Stage 2 Information	CG	DC	27.07.2020
P2	Drawing Number Updated to Comply with WD Numbering System	CG	DC	06.08.2020
P3	Model Updated Based Upon 360 Mapping Survey Model Received 01.09.2020	CG	DC	01.10.2020

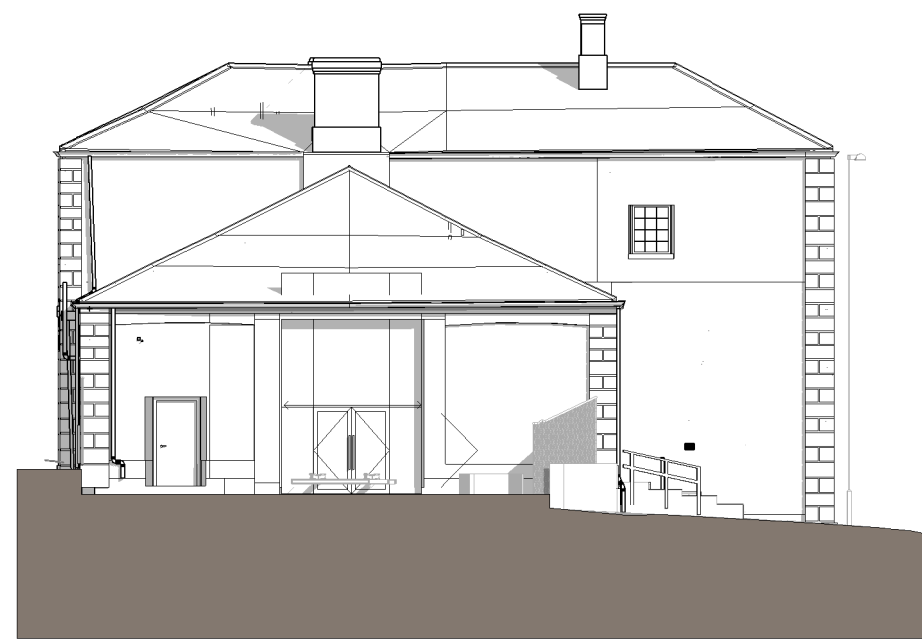



**Elevation 1 - Proposed**  
1:200

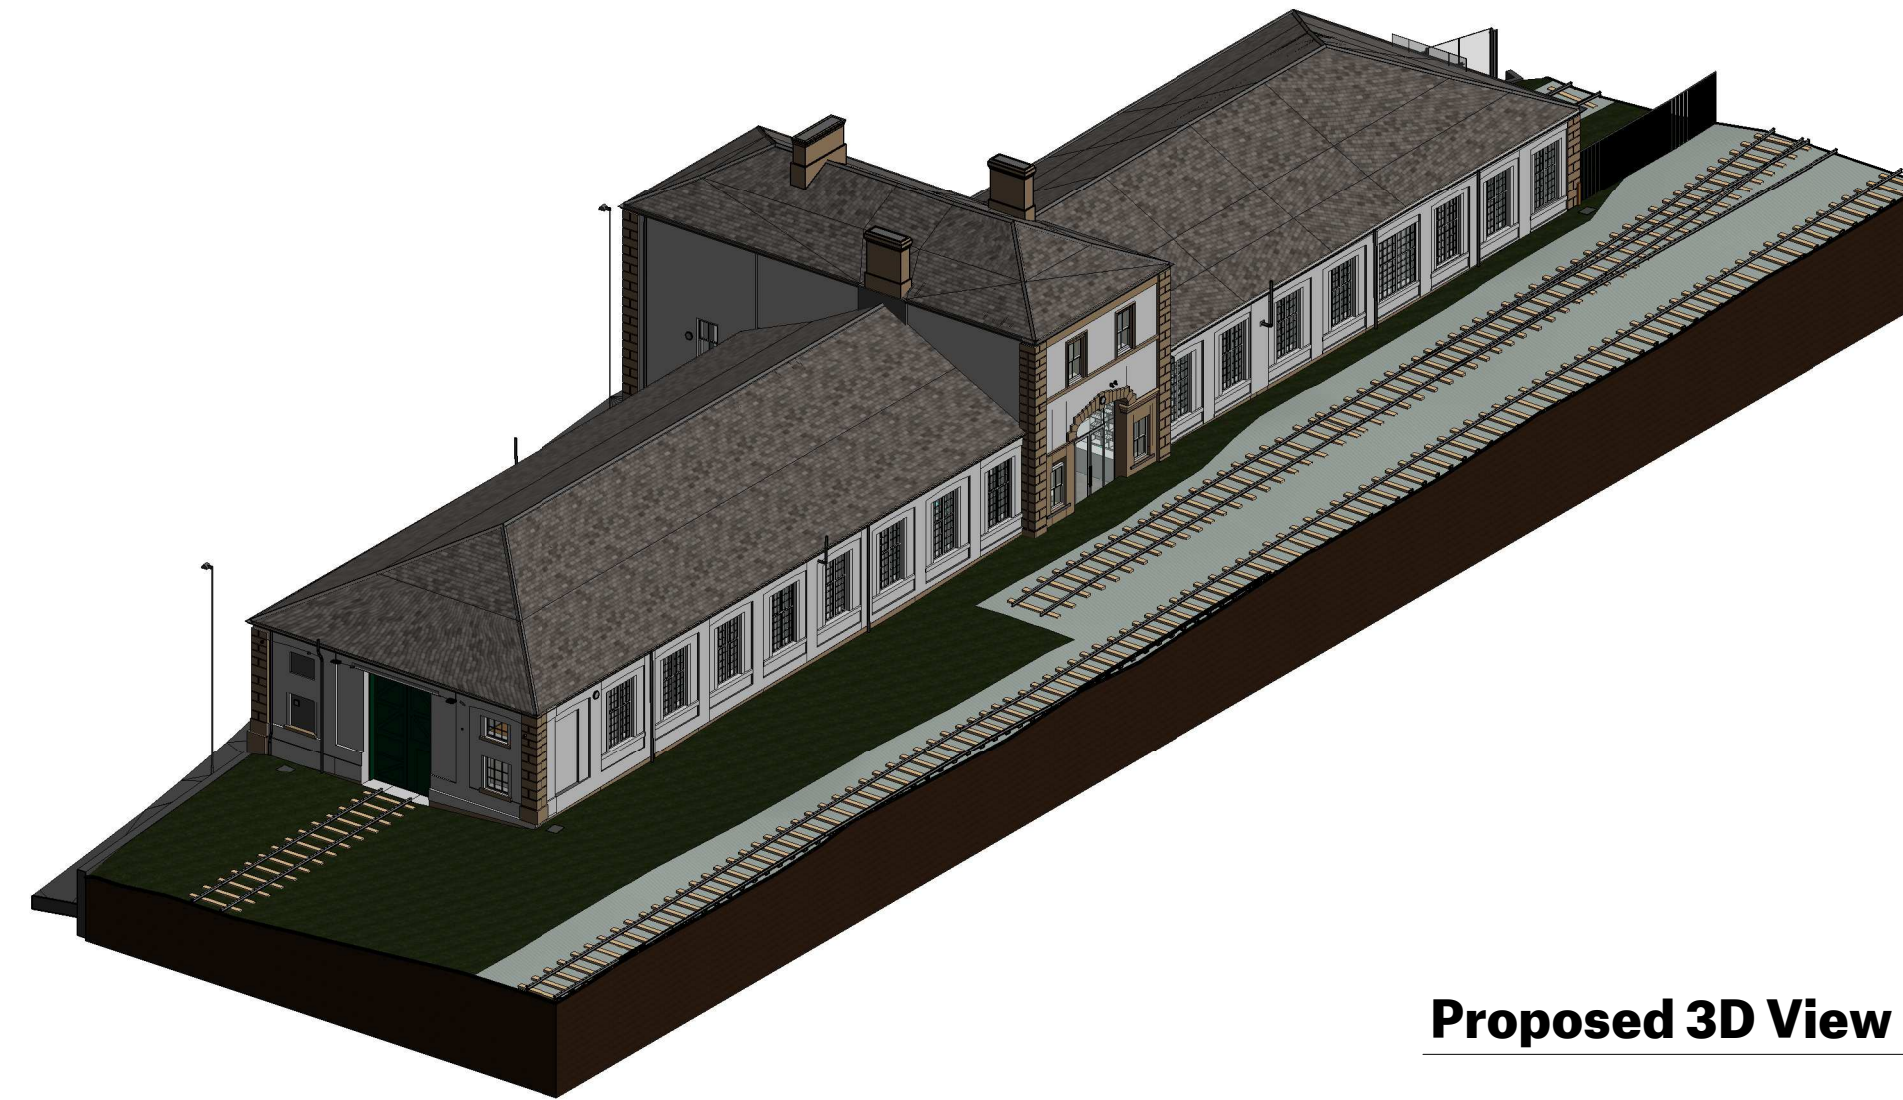

**Proposed 3D View**



**Elevation 2 - Proposed**  
1:200

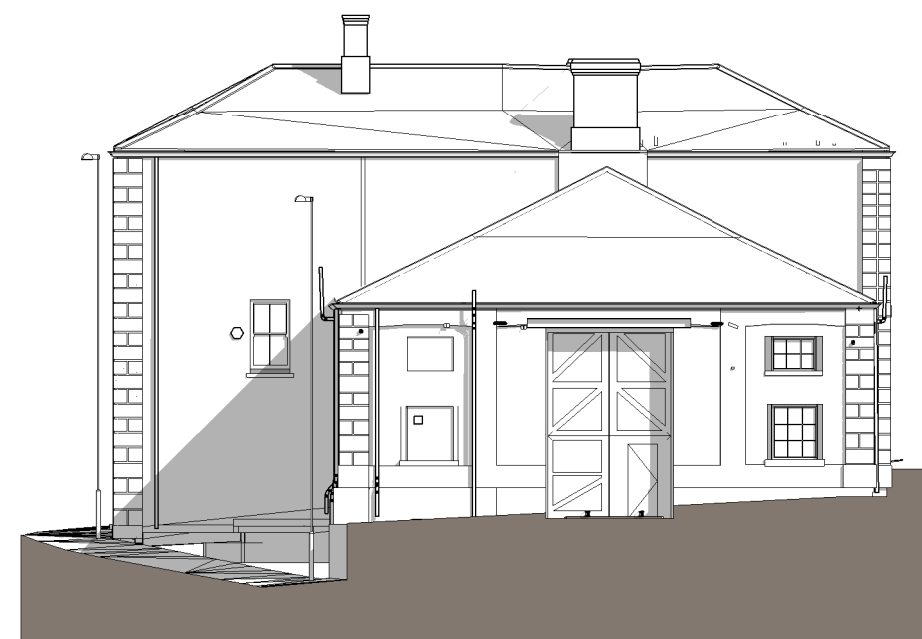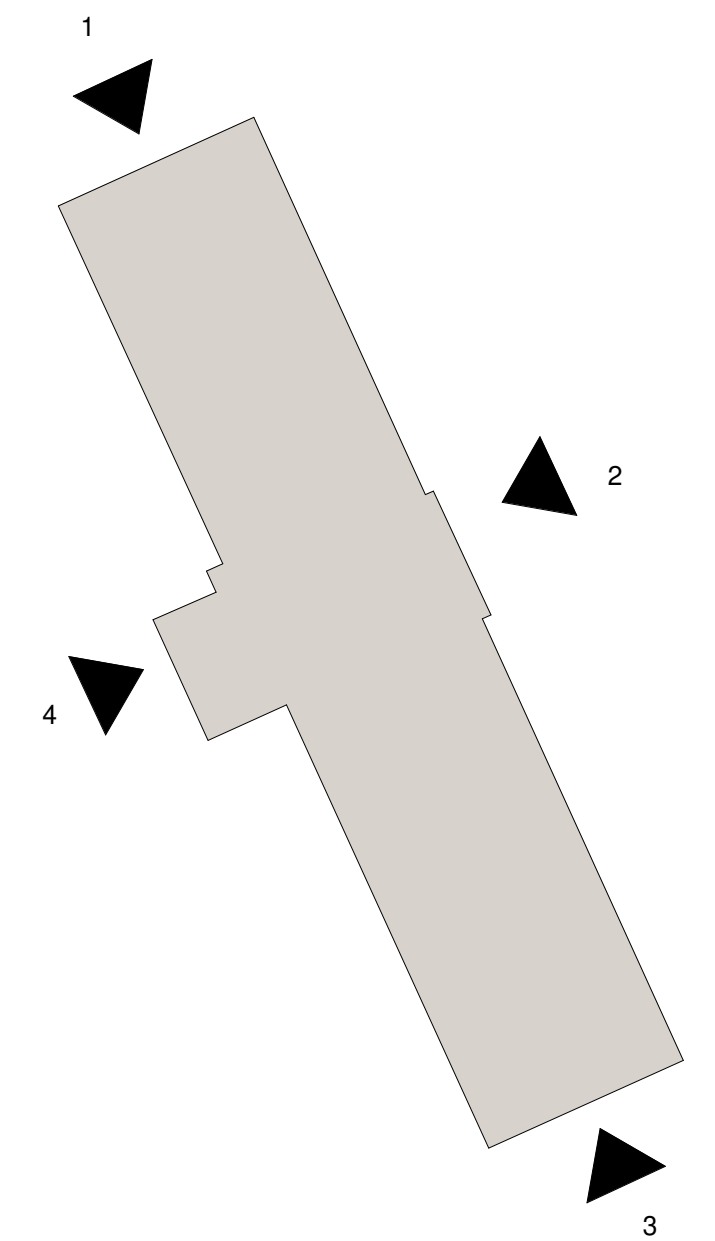

**Elevation 3 - Proposed**  
1:200



**Elevation 4 - Proposed**  
1:200

**SPACE**

Spaceworks, Benton Park Road, Newcastle upon Tyne, NE7 7LX  
T: +44 (0)1844 800 6660  
www.spacearchitects.co.uk

Project <b>Darlington Railway Heritage Quarter</b>				
Drawing Title <b>Elevations - Proposed - Carriageworks</b>				
Project No. <b>K00231</b>	Drawing No. <b>Z3-XX-DR-A-02101</b>	Status <b>S1</b>	Revision <b>P3</b>	Scale at A1 <b>As indicated</b>
File Reference: <b>K00231-SPACE-Z3-XX-DR-A-02101</b>				

