


Revision	Description	Author	Checker	Date
P1	First Issue to Client/Consultant Team	CG	DC	12.06.2020
P2	Drawing Number Updated to Line Through with WD Numbering System	CG	DC	06.08.2020
P3	Model Updated Based Upon 360 Mapping Survey Model Received 01.09.2020	CG	DC	17.09.2020
P4	External Door Sets Added in Line with DRHQ-SPACE-Z1-00-DR-A-00003	CG	DC	05.11.2020



Accommodation Schedule		
Department	Name	Area
Museum Exhibition	Cafe/Exhibition Space	284 m ²
Museum Exhibition	Exhibition/Shop/ Circulation	161 m ²
Museum Exhibition: 2		445 m ²
Plant	Plant	2 m ²
Plant: 1		2 m ²
Sanitary	Bby Chg	3 m ²
Sanitary	FA WC	4 m ²
Sanitary	Female WC	8 m ²
Sanitary	Male WC	8 m ²
Sanitary: 4		23 m ²
Shop	Serving/Reception/Shop	29 m ²
Shop: 1		29 m ²
Grand total: 8		499 m ²

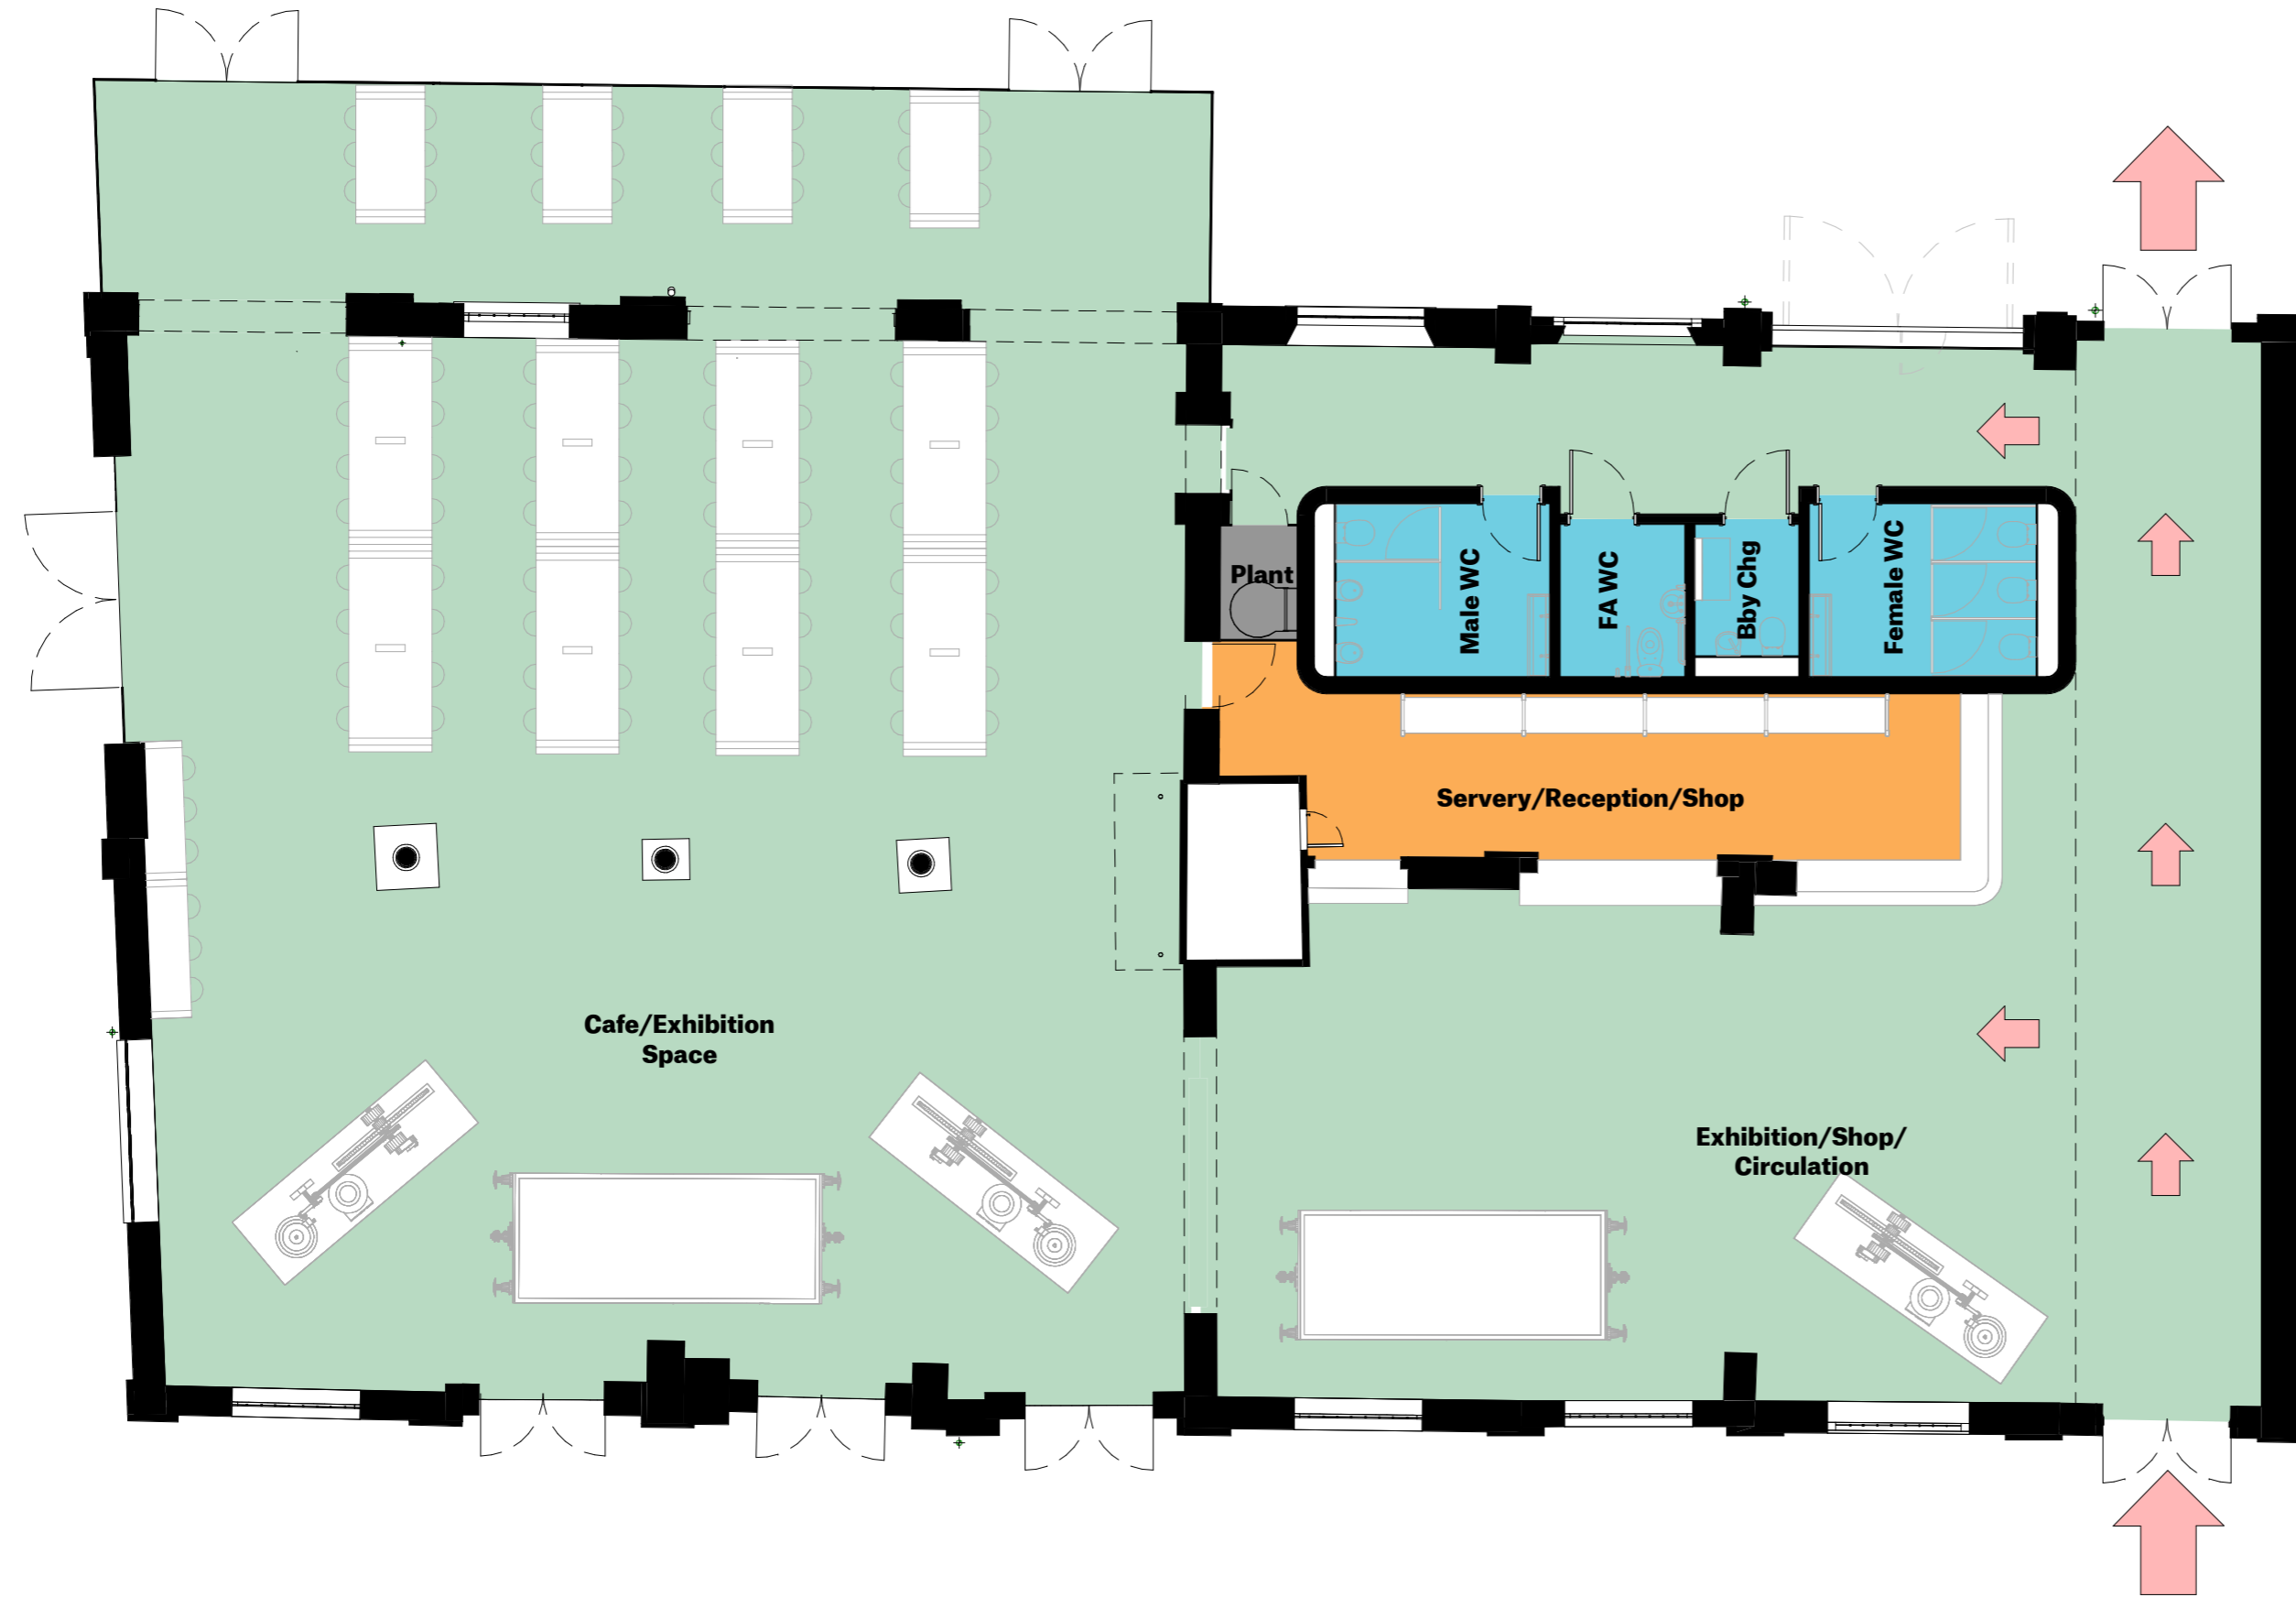

SPACE

Spaceworks, Benton Park Road, Newcastle upon Tyne, NE7 7LX
T: +44 (0)844 800 6660
www.spacearchitects.co.uk

Ground Floor GA

1:100

Project Darlington Railway Heritage Quarter				
Drawing Title GA Plan Proposed - Good Shed				
Project No. K00231	Drawing No. Z1-00-DR-A-01101	Status S1	Revision P4	Scale at A2 1:100
File Reference: K00231-SPACE-Z1-00-DR-A-01101				



This drawing is Copyright - Check all dimensions on site - Inform originator of any discrepancies - Work to figured dimensions only - Do not scale