




Revision	Description	Author	Checker	Date
P1	First Issue to Client/Consultant Team	DC	CG	12.06.2020
P2	Drawing Number Updated to Line Through with WD Numbering System	DC	CG	06.08.2020
P3	Model Updated Based Upon 360 Mapping Survey Model Received 01.09.2020	DC	CG	17.09.2020

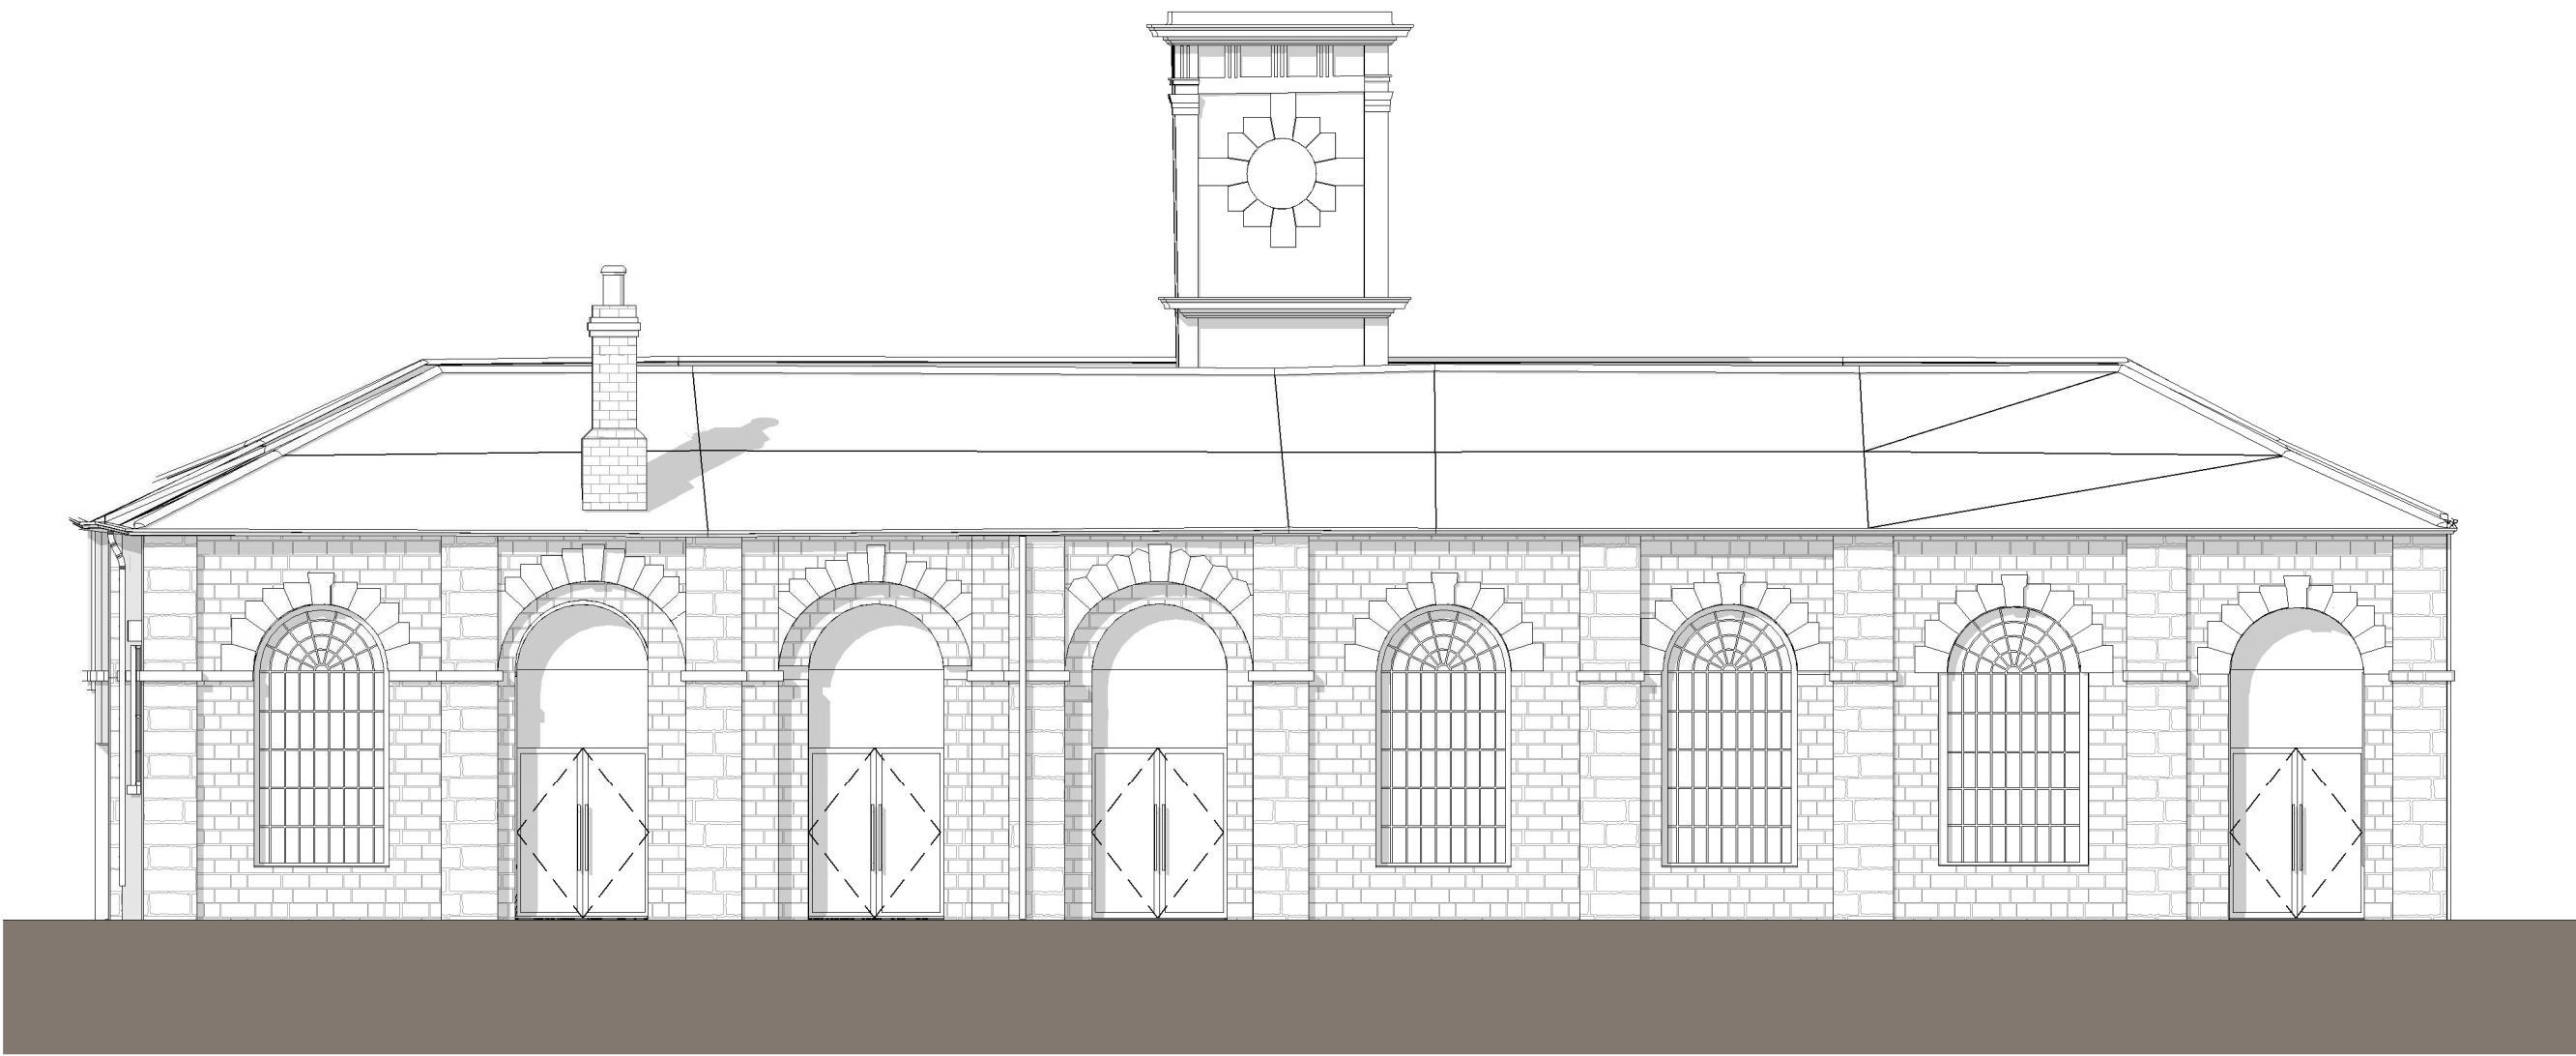


1 Elevation 1 - Proposed  
1 : 100

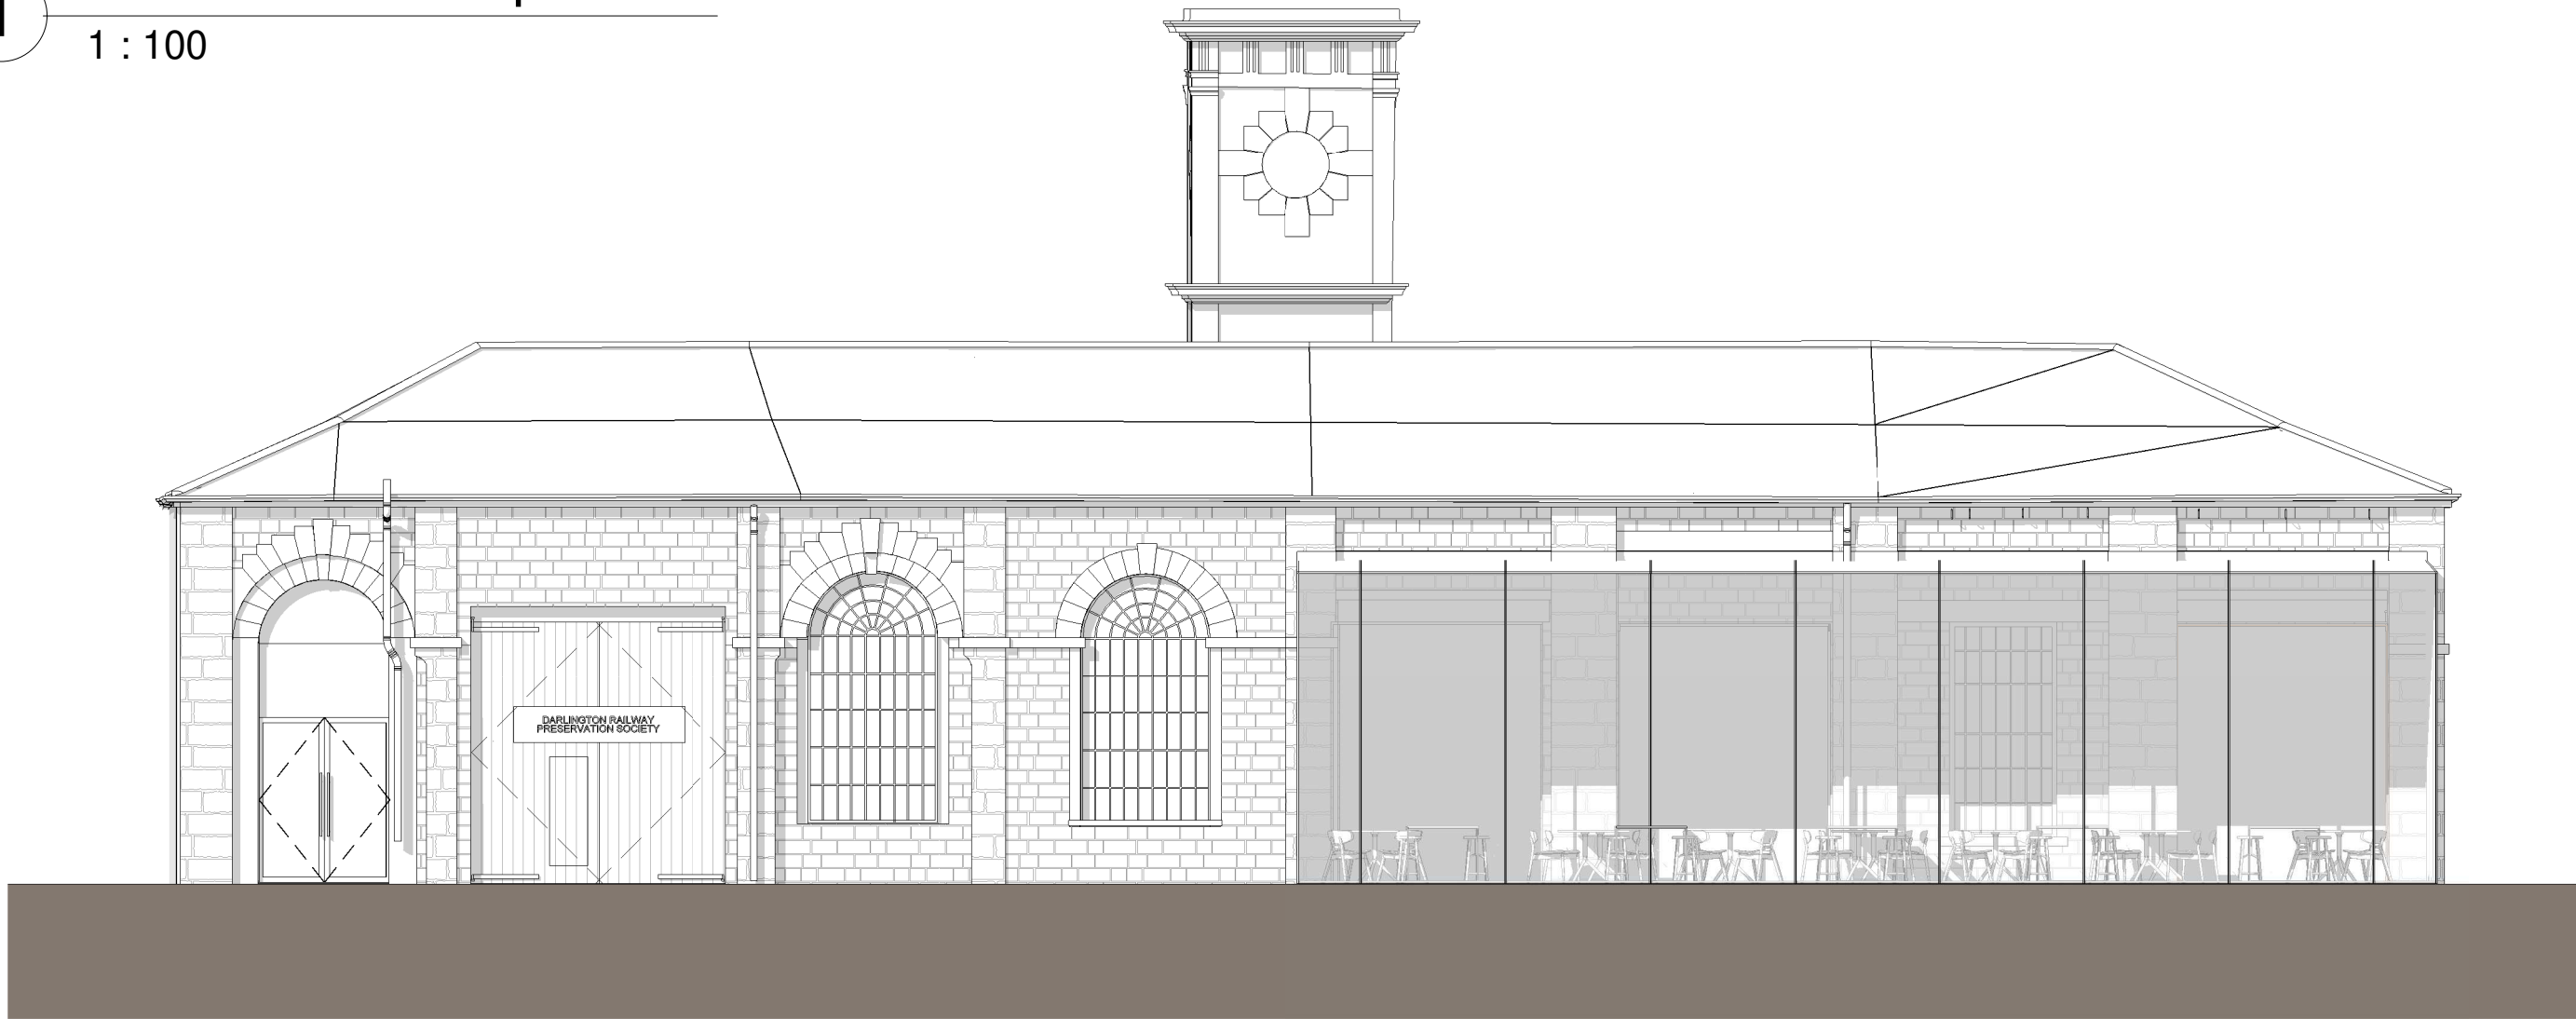


2 Elevation 2 - Proposed  
1 : 100

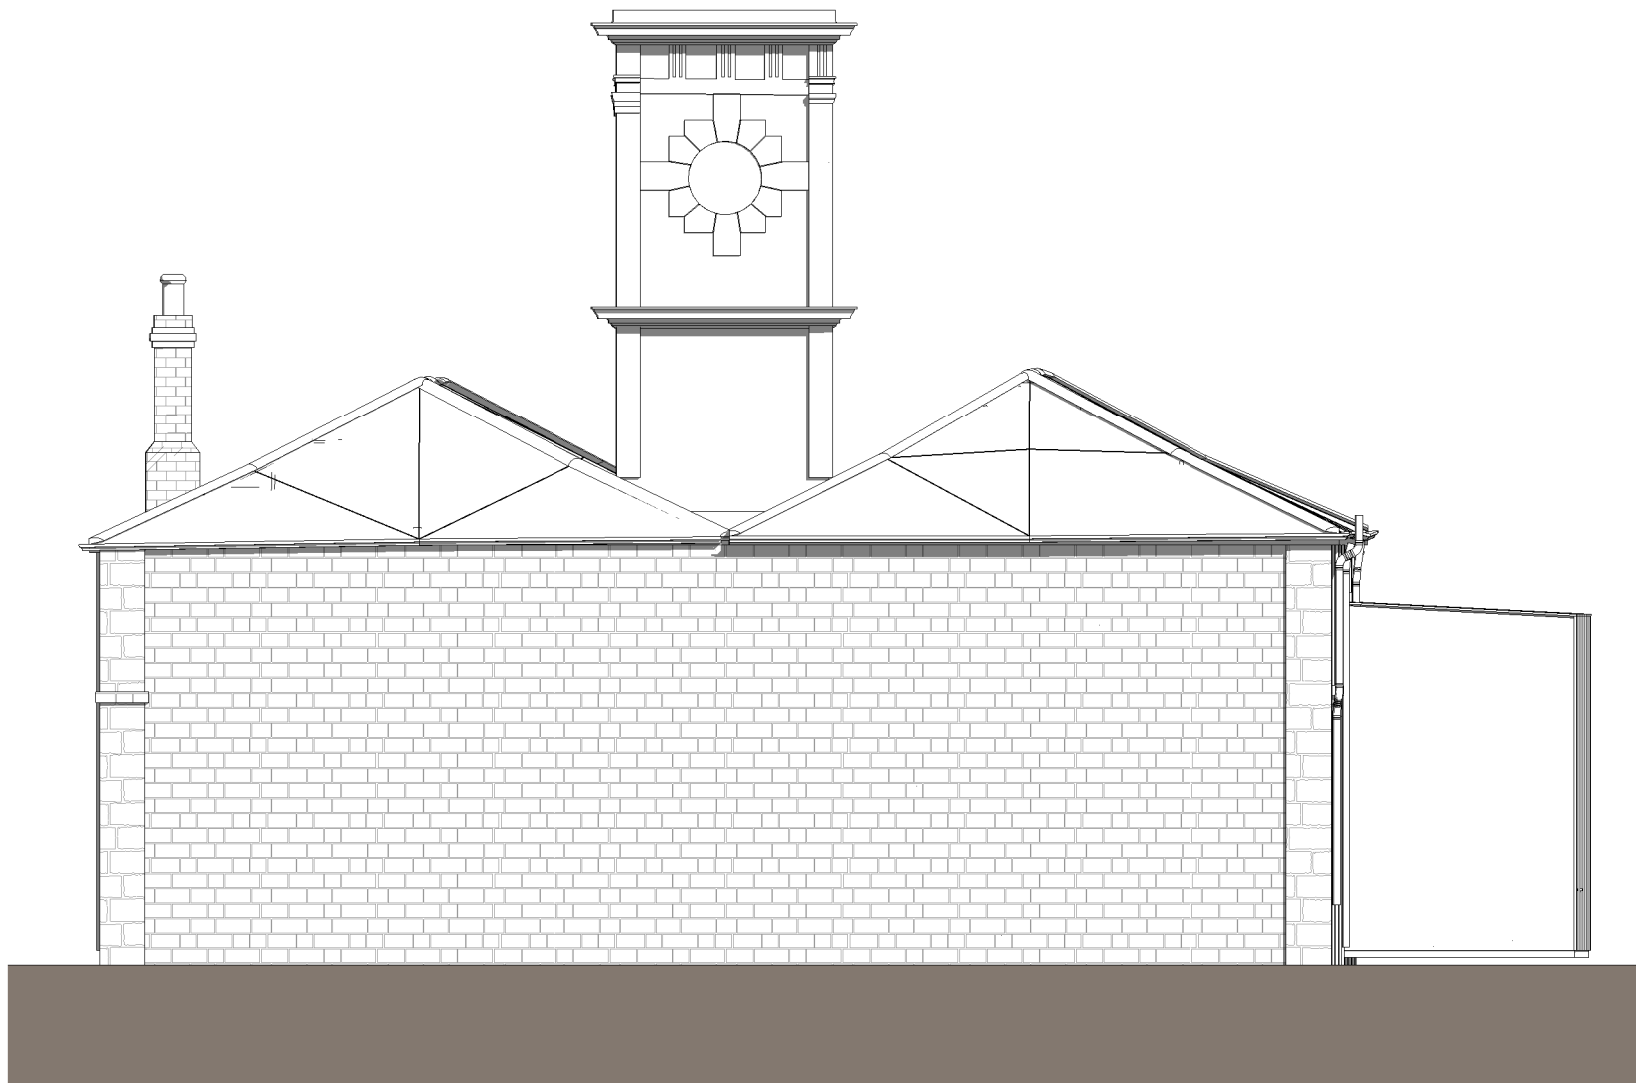

3 Elevation 3 - Proposed  
1 : 100

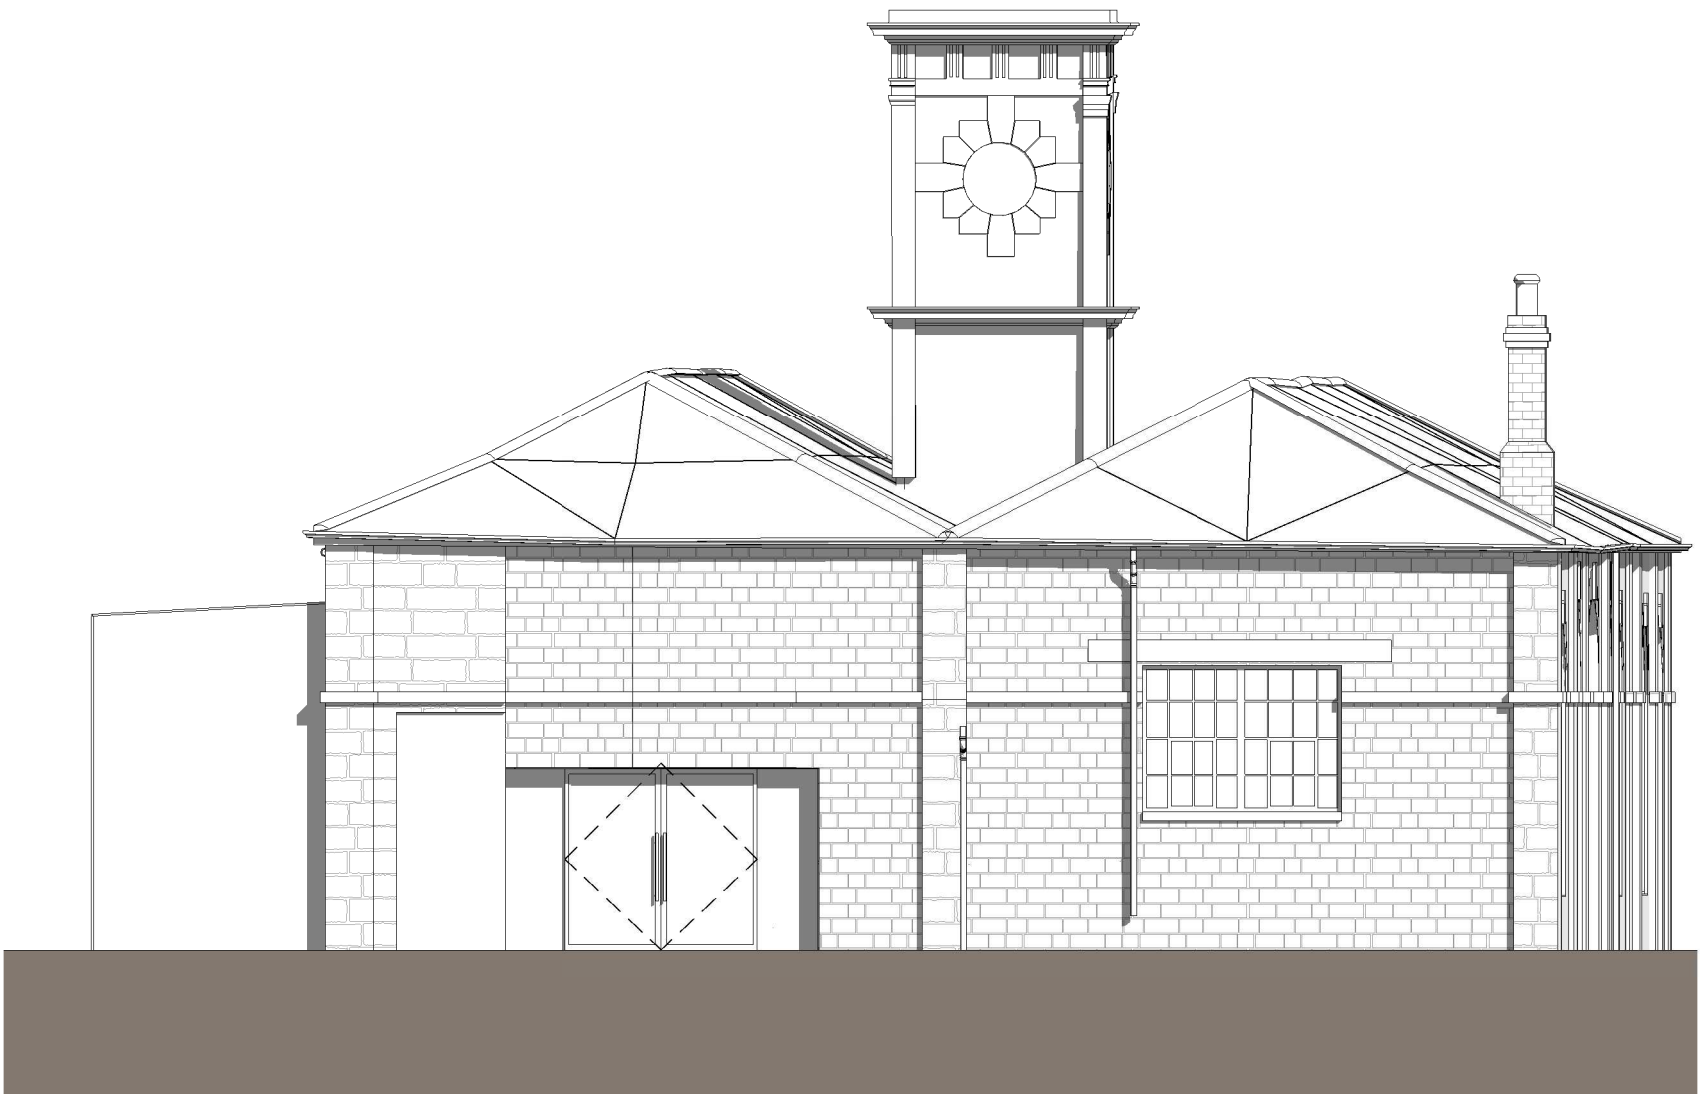

4 Elevation 4 - Proposed  
1 : 100

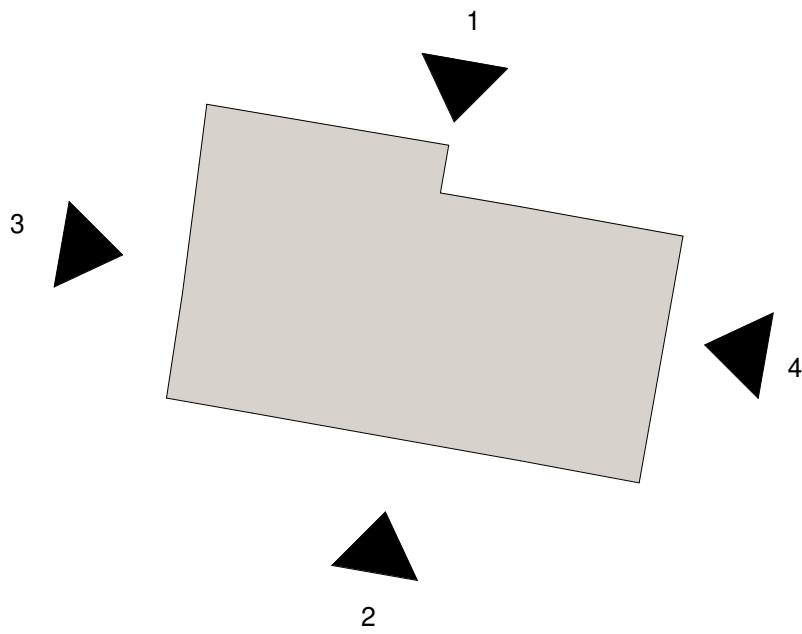

SPACE

Spaceworks, Benton Park Road, Newcastle upon Tyne, NE7 7LX  
T: +44 (0)844 800 6660  
www.spacearchitects.co.uk

Project <b>Darlington Railway Heritage Quarter</b>				
Drawing Title <b>Elevations - Proposed</b>				
Project No. <b>K00231</b>	Drawing No. <b>Z1-XX-DR-A-02101</b>	Status <b>S1</b>	Revision <b>P3</b>	Scale at A1 <b>As indicated</b>
File Reference: <b>K00231-SPACE-Z1-XX-DR-A-02101</b>				

