

**DARLINGTON BOROUGH COUNCIL  
ROAD TRAFFIC RESTRICTIONS  
(AMENDMENT NO.1) ORDER 2022**

Darlington Borough Council in exercise of its powers under Sections 1 and 2 of the Road Traffic Regulation Act 1984 (hereinafter referred to as 'the Act') and of all other enabling powers and after consultation with the Chief Officer of Police in accordance with Part III of Schedule 9 of the Act and of the Traffic Management Act 2004 hereby make the following Order.

**PART 1  
DARLINGTON BOROUGH COUNCIL  
(MOVING TRAFFIC)  
CONSOLIDATION ORDER 2019**

1. The Darlington Borough Council (Moving Traffic) Consolidation Order 2019 ('the Moving Traffic Order 2019') is amended as follows:
  - 1.1 Article 18 of the Moving Traffic Order 2019 is deleted and replaced by the article set out in Schedule One to this Order
  - 1.2 The length of road detailed in Schedule Two to this Order is added to Schedule 43.02 to the Moving Traffic Order 2019

**PART 2  
GENERAL**

2. This Order is entitled the Darlington Borough Council Road Traffic Restrictions (Amendment No.1) Order 2022 and shall come into effect on the
3. All other provisions of the Moving Traffic Order 2019 not affected by this Order will continue in full force and effect

Dated this

THE COMMON SEAL of DARLINGTON  
BOROUGH COUNCIL was hereunto  
affixed in the presence of:

Authorised Signatory

**SCHEDULE ONE**

**ADDED TO MOVING TRAFFIC ORDER 2019**

18. No person shall cause any motor vehicle to proceed along the lengths of road specified in Schedule 43.02 to this Order at any time SAVE THAT this article shall not prohibit any authorised person requiring access to Feethams House from causing or permitting a motor vehicle to proceed along the following length of road:  
Houndgate to Beaumont Street Cross Back Street - from a point 12 metres south of its junction with Houndgate to its junction with Beaumont Street

**SCHEDULE TWO**

**ADDED TO SCHEDULE 43.02  
MOVING TRAFFIC ORDER 2019**

**All Motor Vehicles Prohibited**

Houndgate to Beaumont Street Cross Back Street	from a point 12 metres south of its junction with Houndgate to its junction with Beaumont Street
--	--

**DARLINGTON BOROUGH COUNCIL  
ROAD TRAFFIC RESTRICTIONS  
(AMENDMENT NO.1) ORDER 2022**

Notice is hereby given that Darlington Borough Council proposes to make an Order under Sections 1 and 2 of the Road Traffic Regulation Act 1984 and of the Traffic Management Act 2004. The effect of the Order will be to prohibit motor vehicles from proceeding in the following length of road - Houndgate to Beaumont Street Cross Back Street - from a point 12 metres south of its junction with Houndgate to its junction with Beaumont Street. There shall be an exemption for authorised vehicles requiring access to Feethams House. The Order will amend the Darlington Borough Council (Moving Traffic) Consolidation Order 2019. The draft Order, a plan and a statement of the Council's reasons for making the Order may be viewed at [www.darlington.gov.uk/transport-and-streets/traffic-regulation-orders-and-consultations](http://www.darlington.gov.uk/transport-and-streets/traffic-regulation-orders-and-consultations) Copies may also be requested by phoning 01325-405492 (please use same number if you wish to make an appointment to view the documents in person at the Town Hall); or by writing to the Assistant Director – Law and Governance, Darlington Borough Council, Town Hall, Darlington DL1 5QT or by emailing [trafficorders@darlington.gov.uk](mailto:trafficorders@darlington.gov.uk)


If you wish to object to the proposals contained in the Order you should send the grounds of your objection in writing by the 29<sup>th</sup> January 2022 to the Assistant Director – Law and Governance, Town Hall, Darlington DL1 5QT (Ref: AE) or email [trafficorders@darlington.gov.uk](mailto:trafficorders@darlington.gov.uk)

Dated 7<sup>th</sup> January 2022  
Luke Swinhoe,  
Assistant Director – Law and Governance

**DARLINGTON BOROUGH COUNCIL  
ROAD TRAFFIC RESTRICTIONS  
(AMENDMENT NO.1) ORDER 2022**

**STATEMENT OF REASONS**


To prevent the use of the road by vehicular traffic of a kind which, or its use by vehicular traffic in a manner which, is unsuitable having regard to the existing character of the road or adjoining property

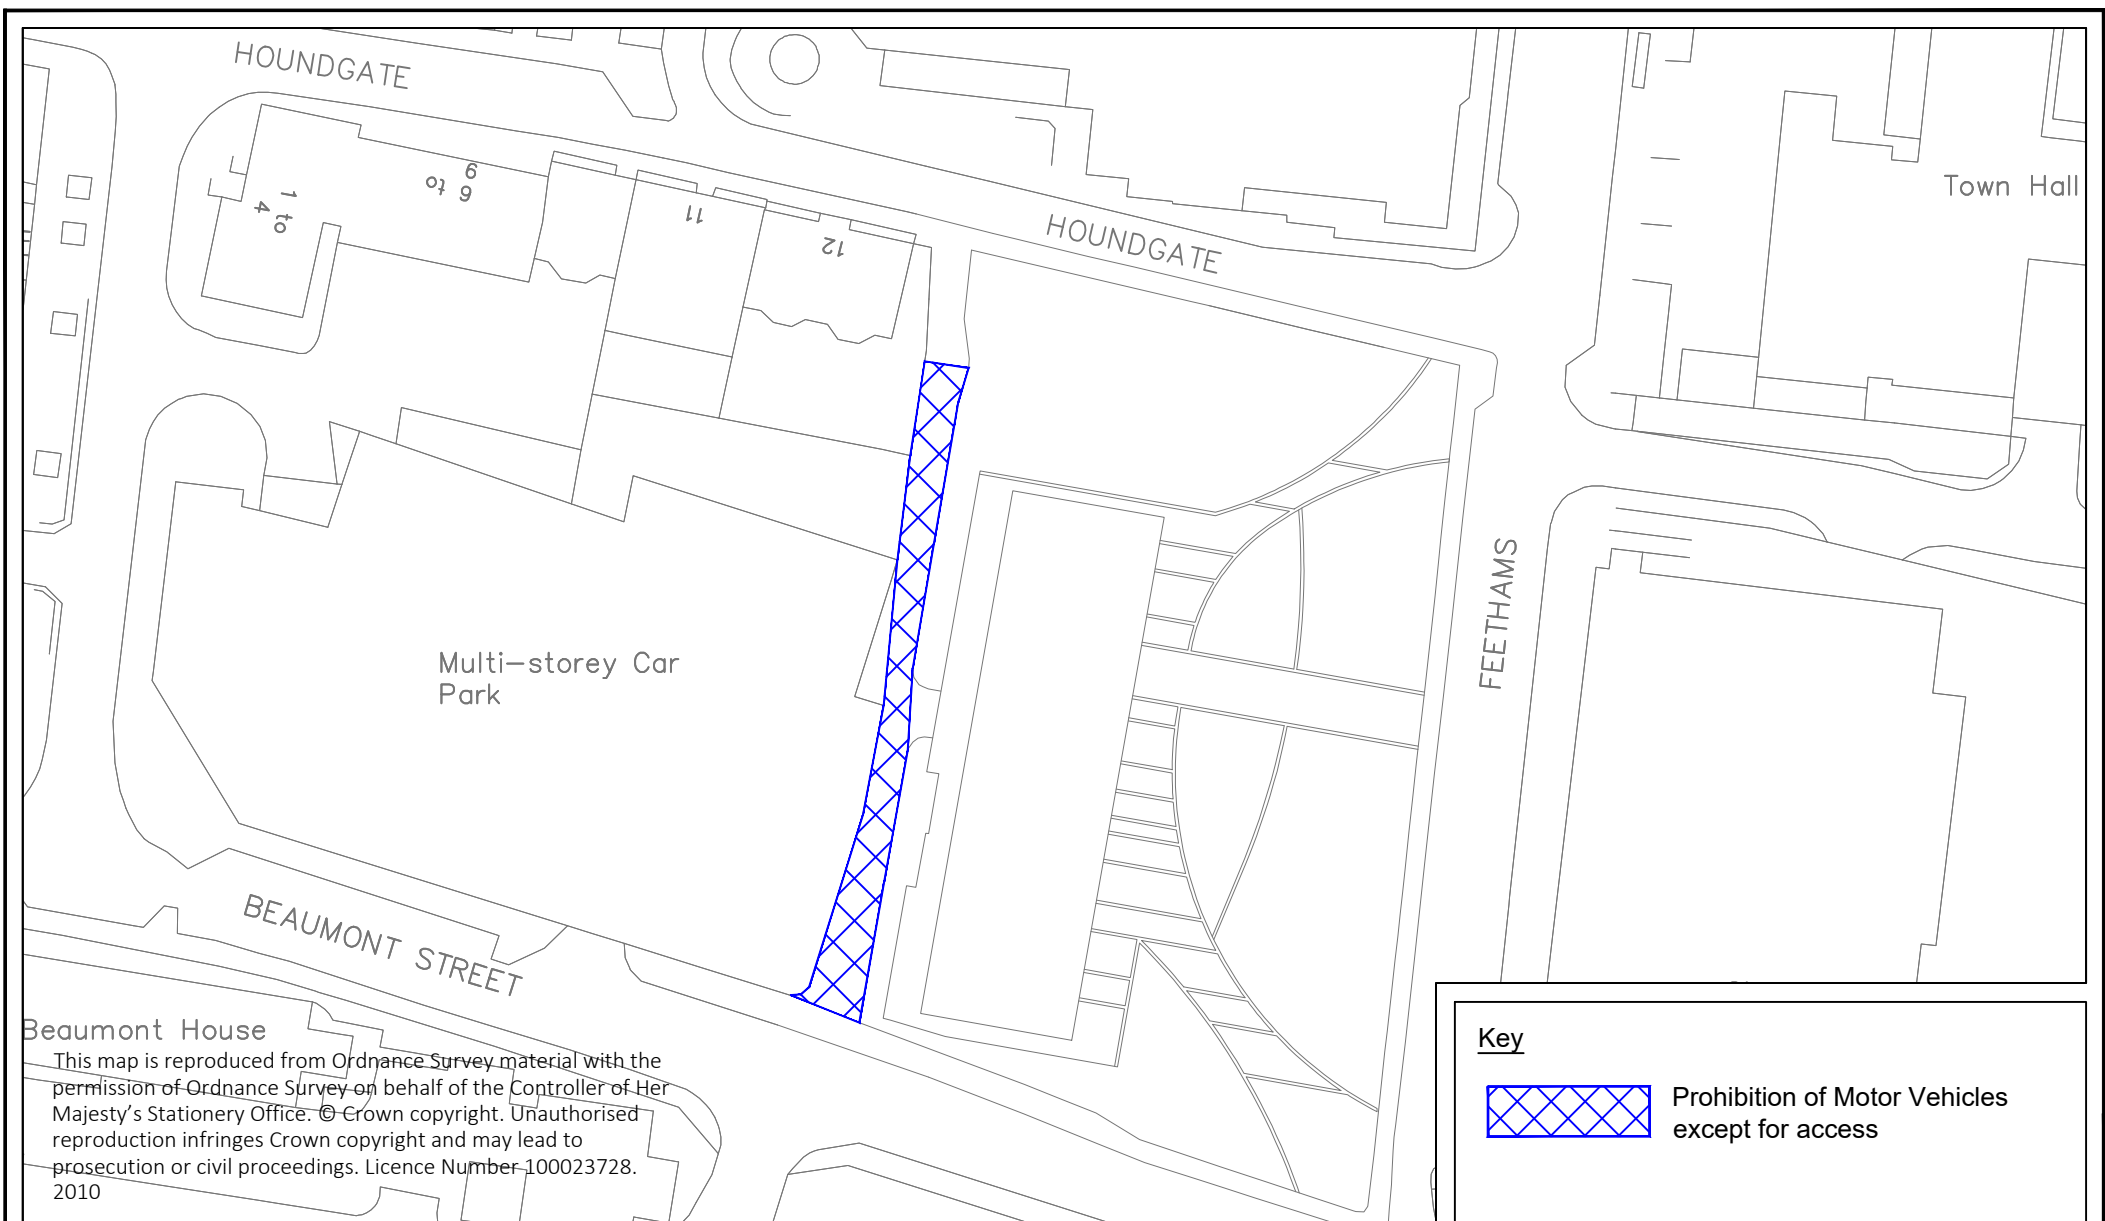

Beaumont House

This map is reproduced from Ordnance Survey material with the permission of Ordnance Survey on behalf of the Controller of Her Majesty's Stationery Office. © Crown copyright. Unauthorised reproduction infringes Crown copyright and may lead to prosecution or civil proceedings. Licence Number 100023728. 2010

**Key**

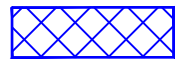

Prohibition of Motor Vehicles except for access



**DARLINGTON**  
Borough Council

Services Group  
Transport & Capital  
Projects  
17 Allington Way Darlington  
DL1 4QB

Tel : (01325) 405222



Scale. <b>1 : 1000</b>	Project No.	Project Title. <b>Feethams House</b>	
Drawn By. <b>CE</b>	Date. <b>20/12/2021</b>	Drawing Title. <b>Proposed Waiting Restrictions</b>	
Approved By. <b>PGI</b>	Date. <b>20/12/2021</b>	Drawing No.	Rev / Amdt.