


**Zone 8 Building - Existing GA plan**  
1:50



**Zone 8 Building - Proposed GA plan**  
1:50

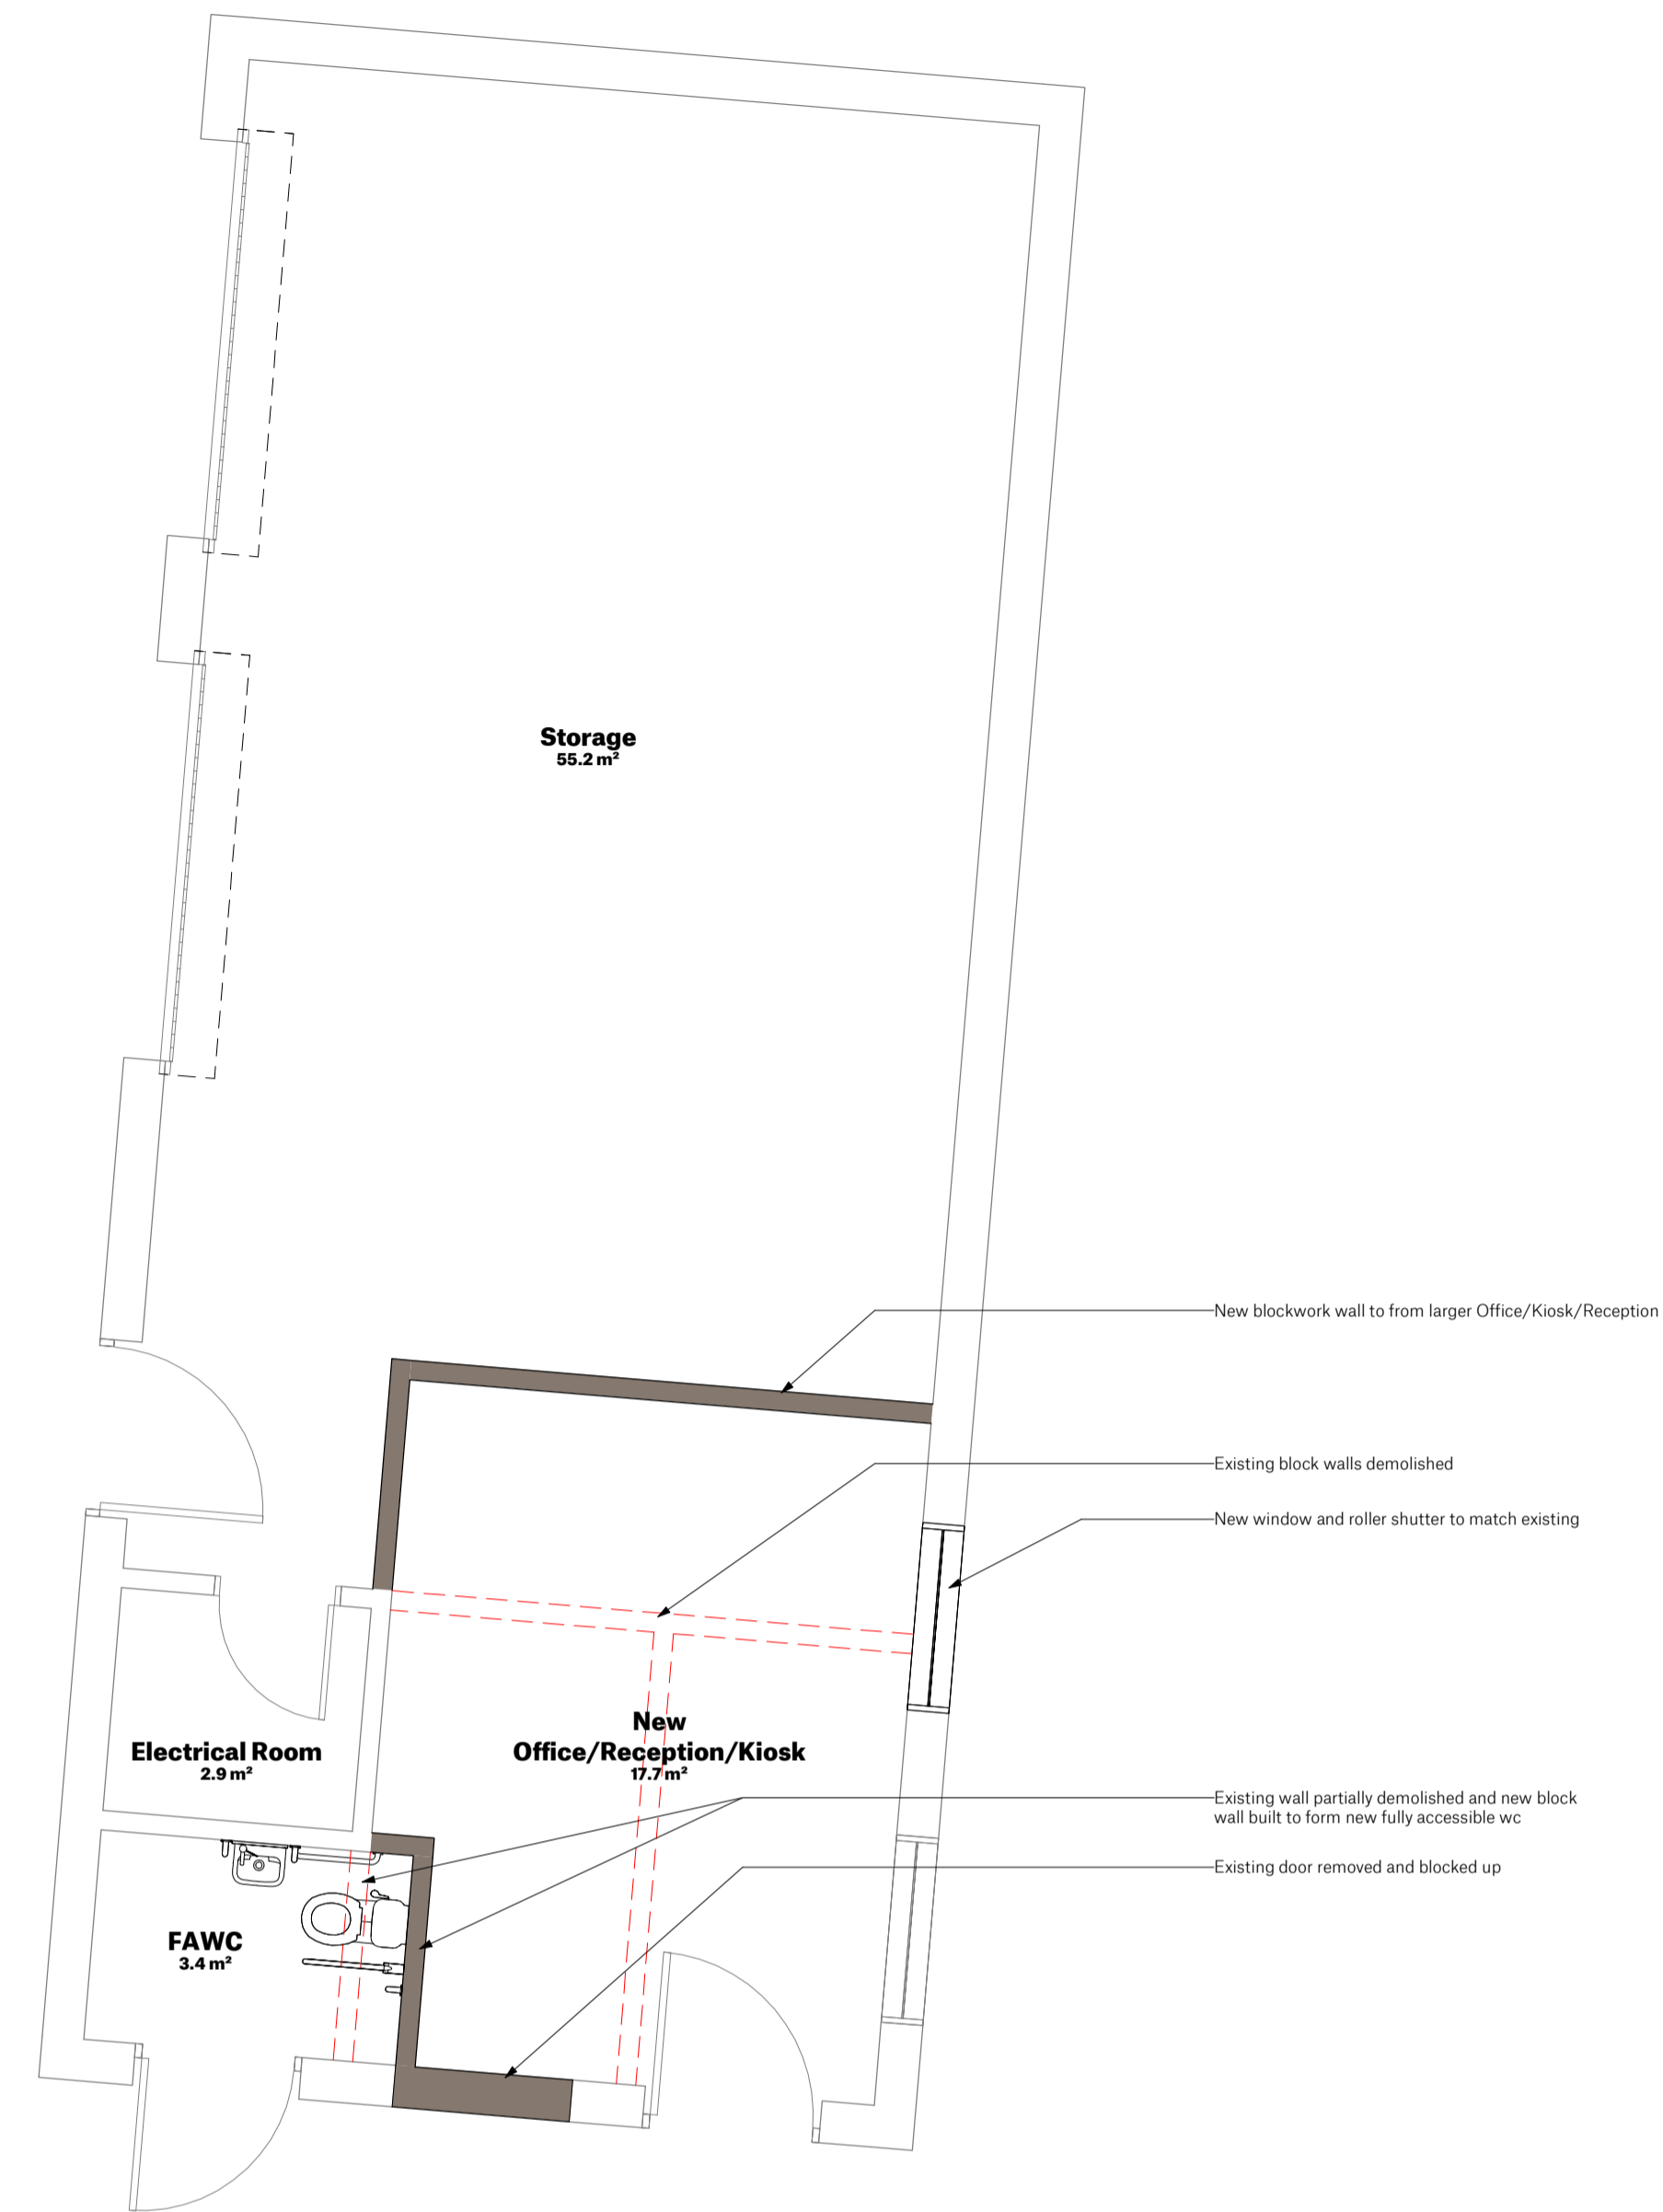

**Existing 'ZONE 8' Building**

# SPACE

Spaceworks, Benton Park Road, Newcastle upon Tyne, NE7 7LX  
T: +44 (0)1844 800 6660  
www.spacearchitects.co.uk

Project <b>Eastbourne Sports Complex</b>				
Drawing Title <b>GA Plan - Zone 8 Building</b>				
Project No. <b>08290</b>	Drawing No. <b>ZZ-00-DR-A-010001</b>	Status <b>S1</b>	Revision <b>P1</b>	Scale at A1 <b>1:50</b>
File Reference: <b>08290-SPACE-ZZ-00-DR-A-010001</b>				