

**DARLINGTON BOROUGH COUNCIL  
ROAD TRAFFIC RESTRICTIONS  
(AMENDMENT NO.1) ORDER 2024**

Darlington Borough Council in exercise of its powers under 1, 2, 4, 32, 33, 35, 45, 46, 47, 49, 51 and 53 of the Road Traffic Regulation Act 1984 (hereinafter referred to as 'the Act') and of all other enabling powers; and after consultation with the Chief Officer of Police in accordance with Part III of Schedule 9 of the Act hereby make the following Order.

**PART 1  
DARLINGTON BOROUGH COUNCIL  
(PROHIBITION AND RESTRICTION OF WAITING AND LOADING)  
CONSOLIDATION ORDER 2019**

1. The Darlington Borough Council (Prohibition and Restriction of Waiting and Loading) Consolidation Order 2019 (as amended) ('the Prohibition and Restriction of Waiting and Loading Order 2019') is amended as follows:
  - 1.1 The lengths of road detailed in Schedule One to this Order are deleted from Schedule 6.01 to the Prohibition and Restriction of Waiting and Loading Order 2019
  - 1.2 The lengths of road detailed in Schedule Two to this Order are added to Schedule 6.01 to the Prohibition and Restriction of Waiting and Loading Order 2019
  - 1.3 The length of road detailed in Schedule Three to this Order is added to Schedule 7.03 to the Prohibition and Restriction of Waiting and Loading Order 2019
  - 1.4 The interpretation detailed in Schedule Six to this Order is added to those set out in Part 2 of the Prohibition and Restriction of Waiting and Loading Order 2019
  - 1.5 The exemption detailed in Schedule Seven to this Order is added to those set out in Part 4 of the Prohibition and Restriction of Waiting and Loading Order 2019 and shall apply to the restrictions detailed in articles 3 and 5-22 of the Prohibition and Restriction of Waiting and Loading Order 2019

**PART 2  
DARLINGTON BOROUGH COUNCIL  
(ON STREET PARKING PLACES)  
CONSOLIDATION ORDER 2019**

2. The Darlington Borough Council (On Street Parking Places) Consolidation Order 2019 (as amended) ('the On Street Parking Places Order 2019') is amended as follows:
  - 2.1 The length of road detailed in Schedule Four to this Order is added to Schedule 23.01 to the On Street Parking Places Order 2019

- 2.2 The length of road detailed in Schedule Five to this Order is added to Schedule 25.03 to the On Street Parking Places Order 2019
- 2.3 The interpretation detailed in Schedule Six to this Order is added to those set out in Part 2 of the On Street Parking Places Order 2019
- 2.4 The exemption detailed in Schedule Seven to this Order is added to those set out in Parts 3(D), 5(B) and 6(B) of the On Street Parking Places Order 2019

**PART 3  
DARLINGTON BOROUGH COUNCIL  
(OFF STREET PARKING PLACES)  
CONSOLIDATION ORDER 2019**

3. The Darlington Borough Council (Off Street Parking Places) Consolidation Order 2019 (as amended) ('the Off Street Parking Places Order 2019') is amended as follows:
  - 3.1 The interpretation detailed in Schedule Six to this Order is added to those set out in Part 2 of the Off Street Parking Places Order 2019
  - 3.2 The exemption detailed in Schedule Seven to this Order is added to those set out in Part 7 of the Off Street Parking Places Order 2019

**PART 4  
DARLINGTON BOROUGH COUNCIL  
(RESIDENTS PARKING)  
CONSOLIDATION ORDER 2019**

4. The Darlington Borough Council (Residents Parking) Consolidation Order 2019 (as amended) ('the Residents Parking Order 2019') is amended as follows:
  - 4.1 The interpretation detailed in Schedule Six to this Order is added to those set out in Part 2 of the Residents Parking Order 2019
  - 4.2 The exemption detailed in Schedule Seven to this Order is added to those set out in Article 13 of the Residents Parking Order 2019

**PART 5  
GENERAL**

5. This Order is entitled the Darlington Borough Council Road Traffic Restrictions (Amendment No.1) Order 2024 and shall come into effect on the

6. All other provisions of the Prohibition and Restriction of Waiting and Loading Order 2019, the On Street Parking Places Order 2019, the Off Street Parking Places Order 2019 and the Residents Parking Order 2019 not affected by this Order will continue in full force and effect

Dated this

THE COMMON SEAL of DARLINGTON  
BOROUGH COUNCIL was hereunto  
affixed in the presence of:

Authorised Signatory

**SCHEDULE ONE**

**DELETED FROM SCHEDULE 6.01  
PROHIBITION AND RESTRICTION OF WAITING AND LOADING ORDER 2019**

**No waiting at any time**

Faverdale West	the north side, from a point 105 metres to a point 150 metres west of its junction with Faverdale  the north side, from a point 180 metres to a point 203 metres west of its junction with Faverdale North  the south side, from a point 126 metres to a point 146 metres west of its junction with Faverdale North  the south side, from a point 157 metres to a point 193 metres west of its junction with Faverdale North
----------------	--

**SCHEDULE TWO**

**ADDED TO SCHEDULE 6.01  
PROHIBITION AND RESTRICTION OF WAITING AND LOADING ORDER 2019**

**No waiting at any time**

Faverdale West	the north side, from a point 105 metres to a point 203 metres west of its junction with Faverdale North  the south side, from a point 126 metres to a point 203 metres west of its junction with Faverdale North
Outram Street	the east side, from a point 16.3 metres to a point 22.3 metres north of its junction with Duke Street

**SCHEDULE THREE**

**ADDED TO SCHEDULE 7.03  
PROHIBITION AND RESTRICTION OF WAITING AND LOADING ORDER 2019**

**No waiting Mon-Sat 9am-5pm**

Outram Street	the west side, from a point 5.4 metres north of its junction with Duke Street to its junction with Duke Street North Back
---------------	---

**SCHEDULE FOUR**

**ADDED TO SCHEDULE 23.01  
ON STREET PARKING PLACES ORDER 2019**

**Disabled Parking Places – All Days**

Column1	Column2	Column3	Column4
Outram Street the east side, from a point 22.3 metres north of its junction with Duke Street to its junction with Duke Street North Back	parallel to the carriageway	8am – 6pm	3 hours

**SCHEDULE FIVE**

**ADDED TO SCHEDULE 25.03  
ON STREET PARKING PLACES ORDER 2019**

**Limited Waiting Parking Places  
Monday to Saturday**

Column1	Column2	Column3	Column4	Column5
Part of Road Authorised to be used as a Parking Place	Position in which vehicles may wait	Classes of Vehicles	Operating hours	Maximum Stay
Outram Street the east side, from a point 5.4 metres to a point 16.3 metres north of its junction with Duke Street	parallel to the carriageway	Any vehicle	8am-6pm	2 hours

## **SCHEDULE SIX**

“Civil Enforcement Vehicle” means a vehicle being used by a Civil Enforcement Officer

## **SCHEDULE SEVEN**

A Civil Enforcement Vehicle parked whilst a Civil Enforcement Officer is in the course of carrying out their duties

### **DARLINGTON BOROUGH COUNCIL ROAD TRAFFIC RESTRICTIONS (AMENDMENT NO.1) ORDER 2024**

Notice is hereby given that Darlington Borough Council proposes to make the above named Order under Sections 1, 2, 4, 32 and 35 of the Road Traffic Regulation Act 1984 and of the Traffic Management Act 2004. The following restrictions are being proposed to be introduced:

1. No waiting at any time in the following lengths of road:  
Outram Street - the east side, from a point 16.3 metres to a point 22.3 metres north of its junction with Duke Street  
Faverdale West – the north side, from a point 150 metres to a point 180 metres west of its junction with Faverdale North; the south side, from a point 146 metres to a point 157 metres west of its junction with Faverdale North; the south side, from a point 193 metres to a point 203 metres west of its junction with Faverdale North
2. No waiting 9am-5pm Mon-Sat in the following part of Outram Street:  
the west side, from a point 5.4 metres north of its junction with Duke Street to its junction with Duke Street North Back
3. The following part of Outram Street shall be designated a disabled parking place from 8am-6pm all days with a maximum wait of 3 hours, and no return within an hour:  
the east side, from a point 22.3 metre north of its junction with Duke Street to its junction with Duke Street North Back
4. The following part of Outram Street shall be designated a limited waiting parking place Mon-Sat from 8am-6pm with a maximum wait of 2 hours, and no return within an hour:  
the east side, from a point 5.4 metres to a point 16.3 metres north of its junction with Duke Street

5. To introduce an exemption to the following restrictions for vehicles being used by a civil enforcement officer whilst carrying out their duties - parking in off street and on street pay and display and pay on foot parking places, loading bays, residents parking places, clearways and on roads which have waiting and loading restrictions

These proposals which affect Outram Street replace those advertised on the 21<sup>st</sup> July 2023. The Order will amend the Darlington Borough Council (Prohibition and Restriction of Waiting and Loading) Consolidation Order 2019; the Darlington Borough Council (On Street Parking Places) Consolidation Order 2019; the Darlington Borough Council (Residents Parking) Consolidation Order 2019 and the Darlington Borough Council (Off Street Parking Places) Consolidation Order 2019 . The draft Order, plan and a statement of the Council's reasons for making the Order may be viewed at [www.darlington.gov.uk/transport-and-streets/traffic-regulation-orders-and-consultations](http://www.darlington.gov.uk/transport-and-streets/traffic-regulation-orders-and-consultations) Copies may also be requested by phoning 01325-405492 (please use same number if you wish to make an appointment to view the documents in person at the Town Hall); or by writing to the Assistant Director – Law and Governance, Operations Group, Darlington Borough Council, Town Hall, Darlington DL1 5QT (please quote reference: AE); or by emailing [trafficorders@darlington.gov.uk](mailto:trafficorders@darlington.gov.uk)

If you wish to object to the proposals contained in the Order you should send the grounds of your objection in writing by the 15<sup>th</sup> February 2024 to the Assistant Director – Law and Governance, Operations Group, Town Hall, Darlington DL1 5QT (please quote reference: AE) or email [trafficorders@darlington.gov.uk](mailto:trafficorders@darlington.gov.uk)

Dated 24<sup>th</sup> January 2024  
Luke Swinhoe,  
Assistant Director – Law and Governance

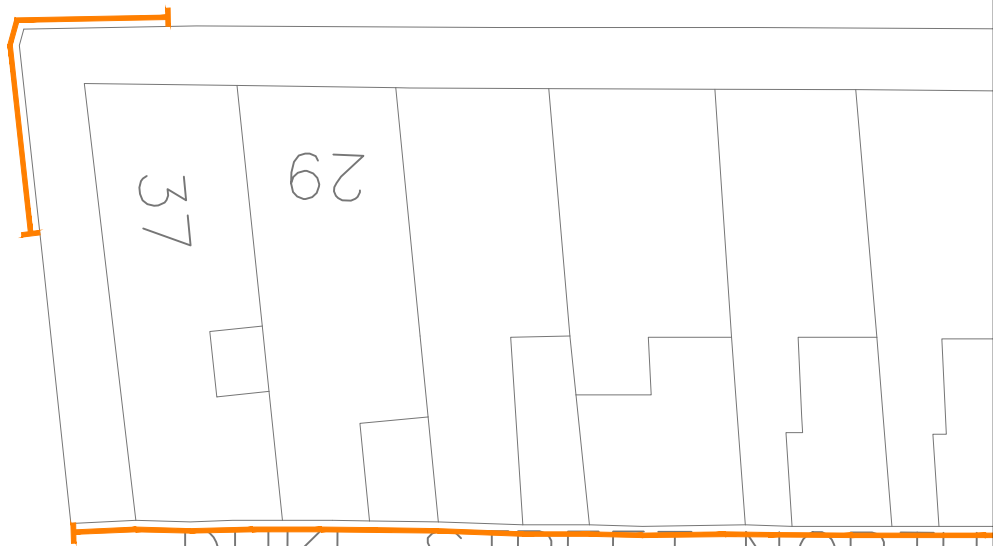
**DARLINGTON BOROUGH COUNCIL  
ROAD TRAFFIC RESTRICTIONS  
(AMENDMENT NO.1) ORDER 2024**

**STATEMENT OF REASONS**

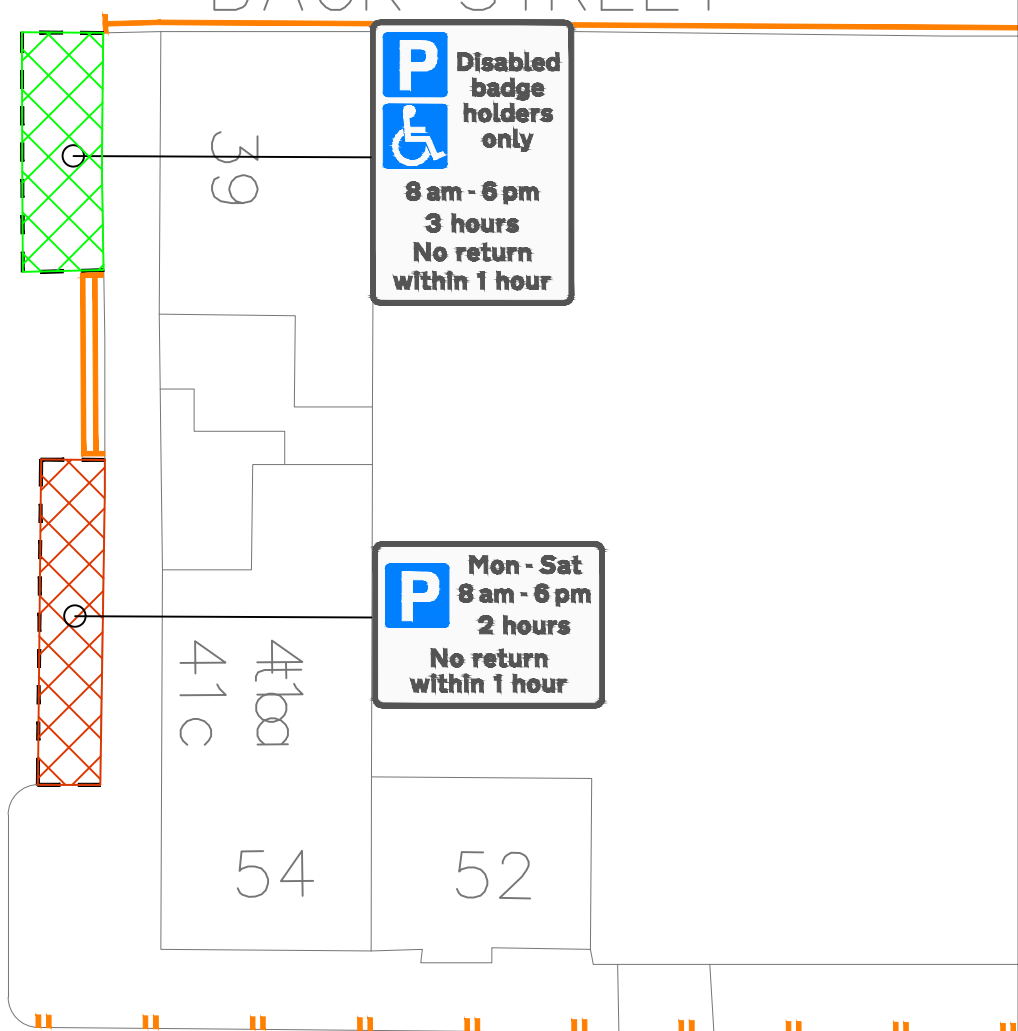
- a) For avoiding danger to persons or other traffic using the road or any other road or for preventing the likelihood of any such danger arising
- b) For facilitating the passage on the road or any other road of any class of traffic
- c) For preserving or improving the amenities of the area through which the road runs



NAPIER STREET



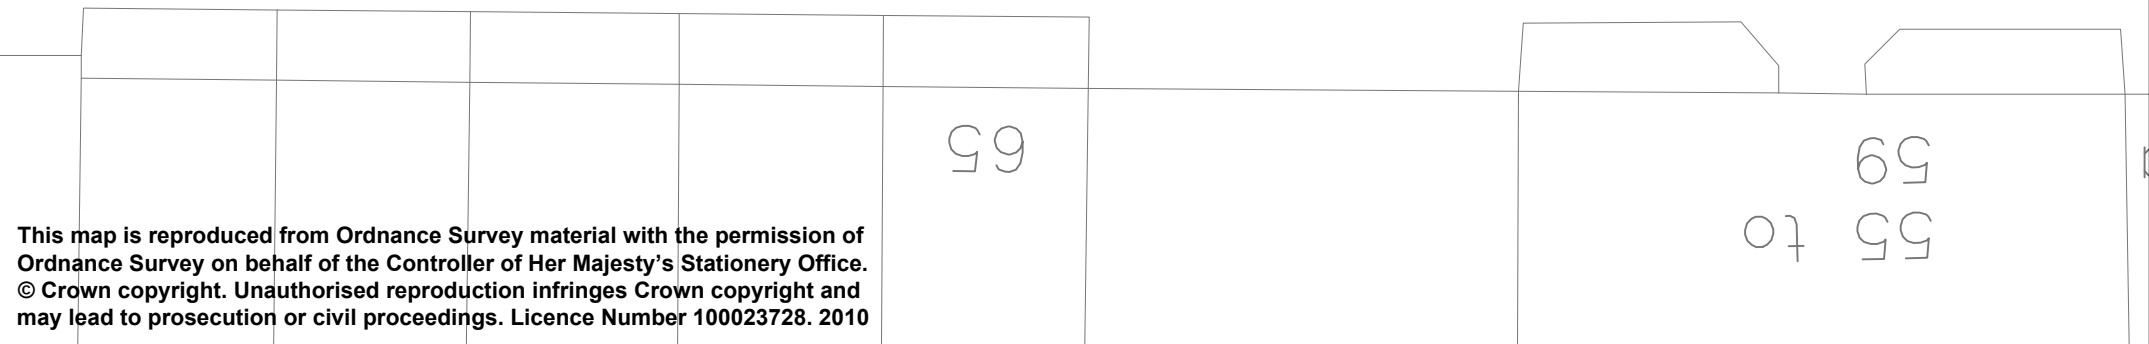
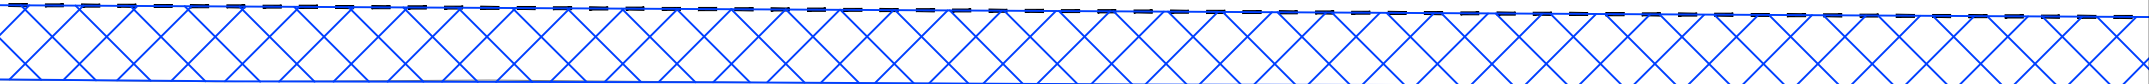
DUKE STREET NORTH  
BACK STREET



**P** Disabled badge holders only  
8 am - 6 pm  
3 hours  
No return within 1 hour

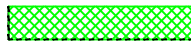



**P** Mon - Sat 8 am - 6 pm  
2 hours  
No return within 1 hour

DUKE STREET



This map is reproduced from Ordnance Survey material with the permission of Ordnance Survey on behalf of the Controller of Her Majesty's Stationery Office. © Crown copyright. Unauthorised reproduction infringes Crown copyright and may lead to prosecution or civil proceedings. Licence Number 100023728. 2010

Key to Types of Restriction

-  Disabled Persons' vehicles only
-  Limited Waiting Mon - Sat 8am - 6pm 1 hour
-  No Waiting at any time
-  No Waiting Mon - Sat 9am - 5m



**DARLINGTON**  
Borough Council

Darlington Borough Council  
Proposed  
Waiting Restrictions

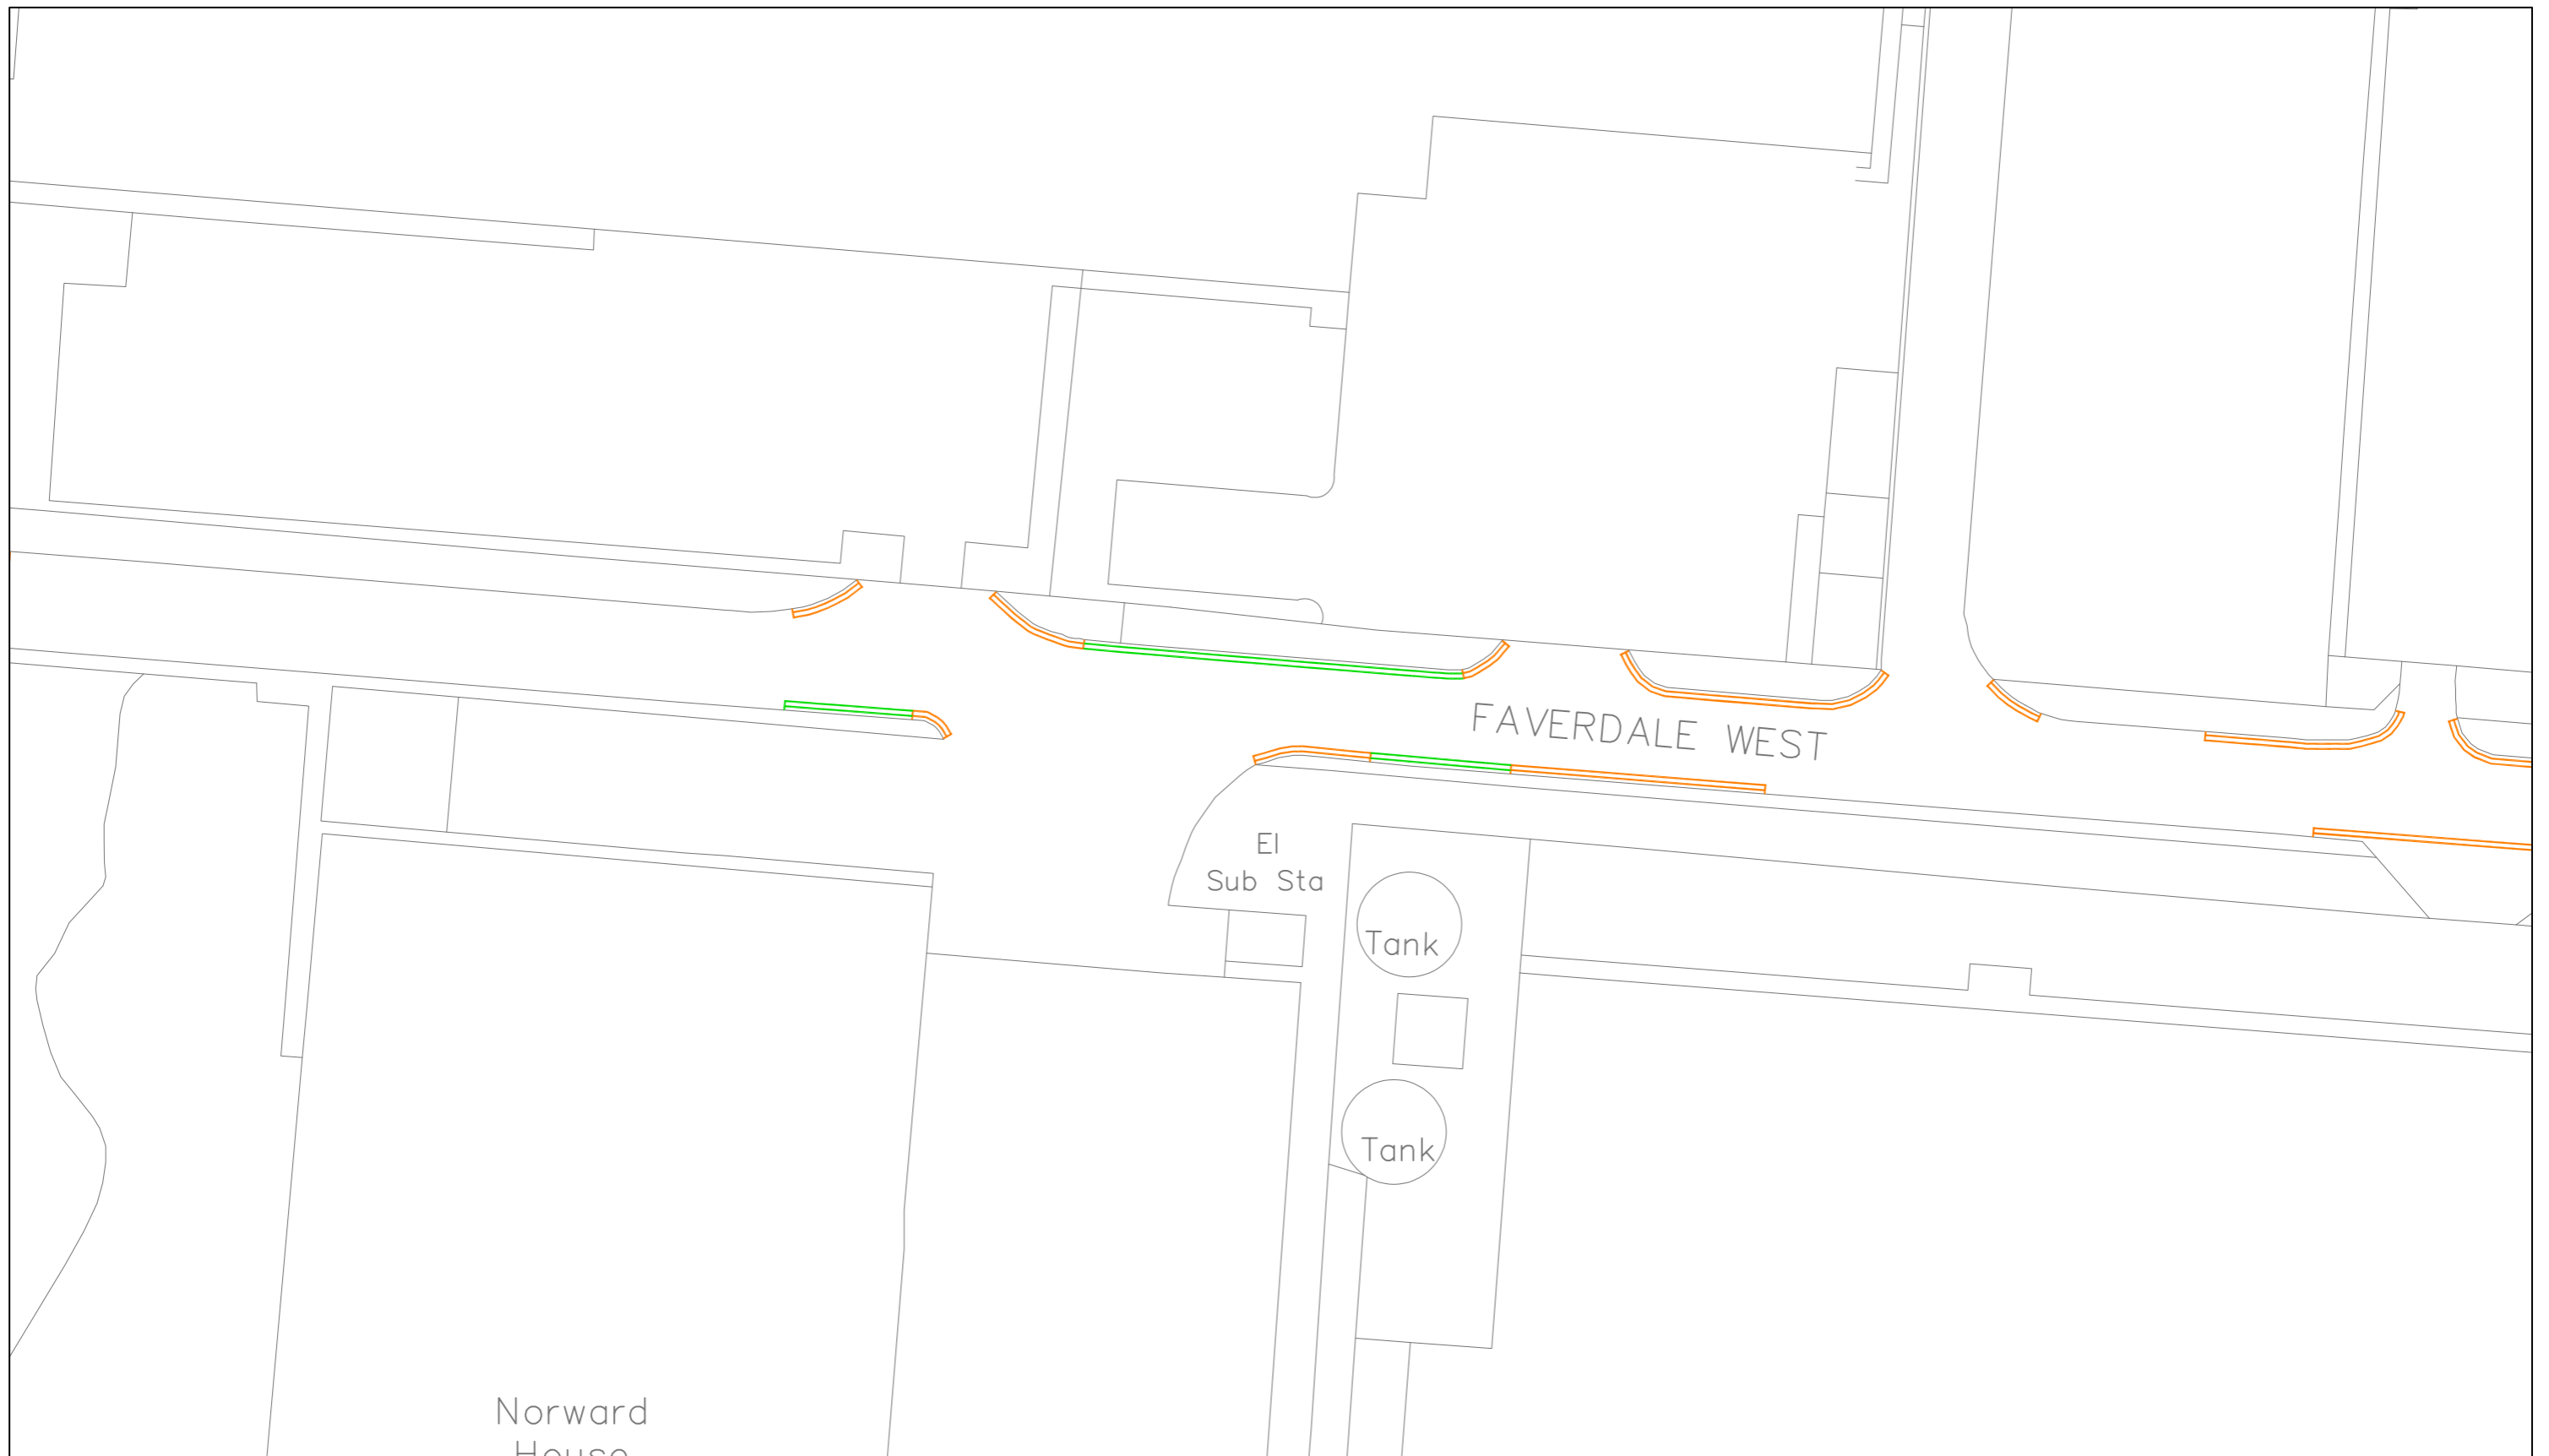


Title:  
Outram Street Proposal



Date:  
November 2023

Drawn by:  
C. Easby

Scale:  
1 : 500 @A3



Key to Types of Restriction

-  6.01 - No Waiting at any time
-  Proposed additional No waiting at any time



**DARLINGTON**  
Borough Council

Darlington Borough Council  
Proposed  
Waiting Restrictions



Title:  
Faverdale West

Date:  
December 23

Drawn by:  
C. Easby

Scale:  
1 : 500 @A3