


SITE LOCATION PLAN

1 Polam Villa, Darlington

This copy has been produced specifically for the Map Return Scheme purposes only. No further copies may be made.

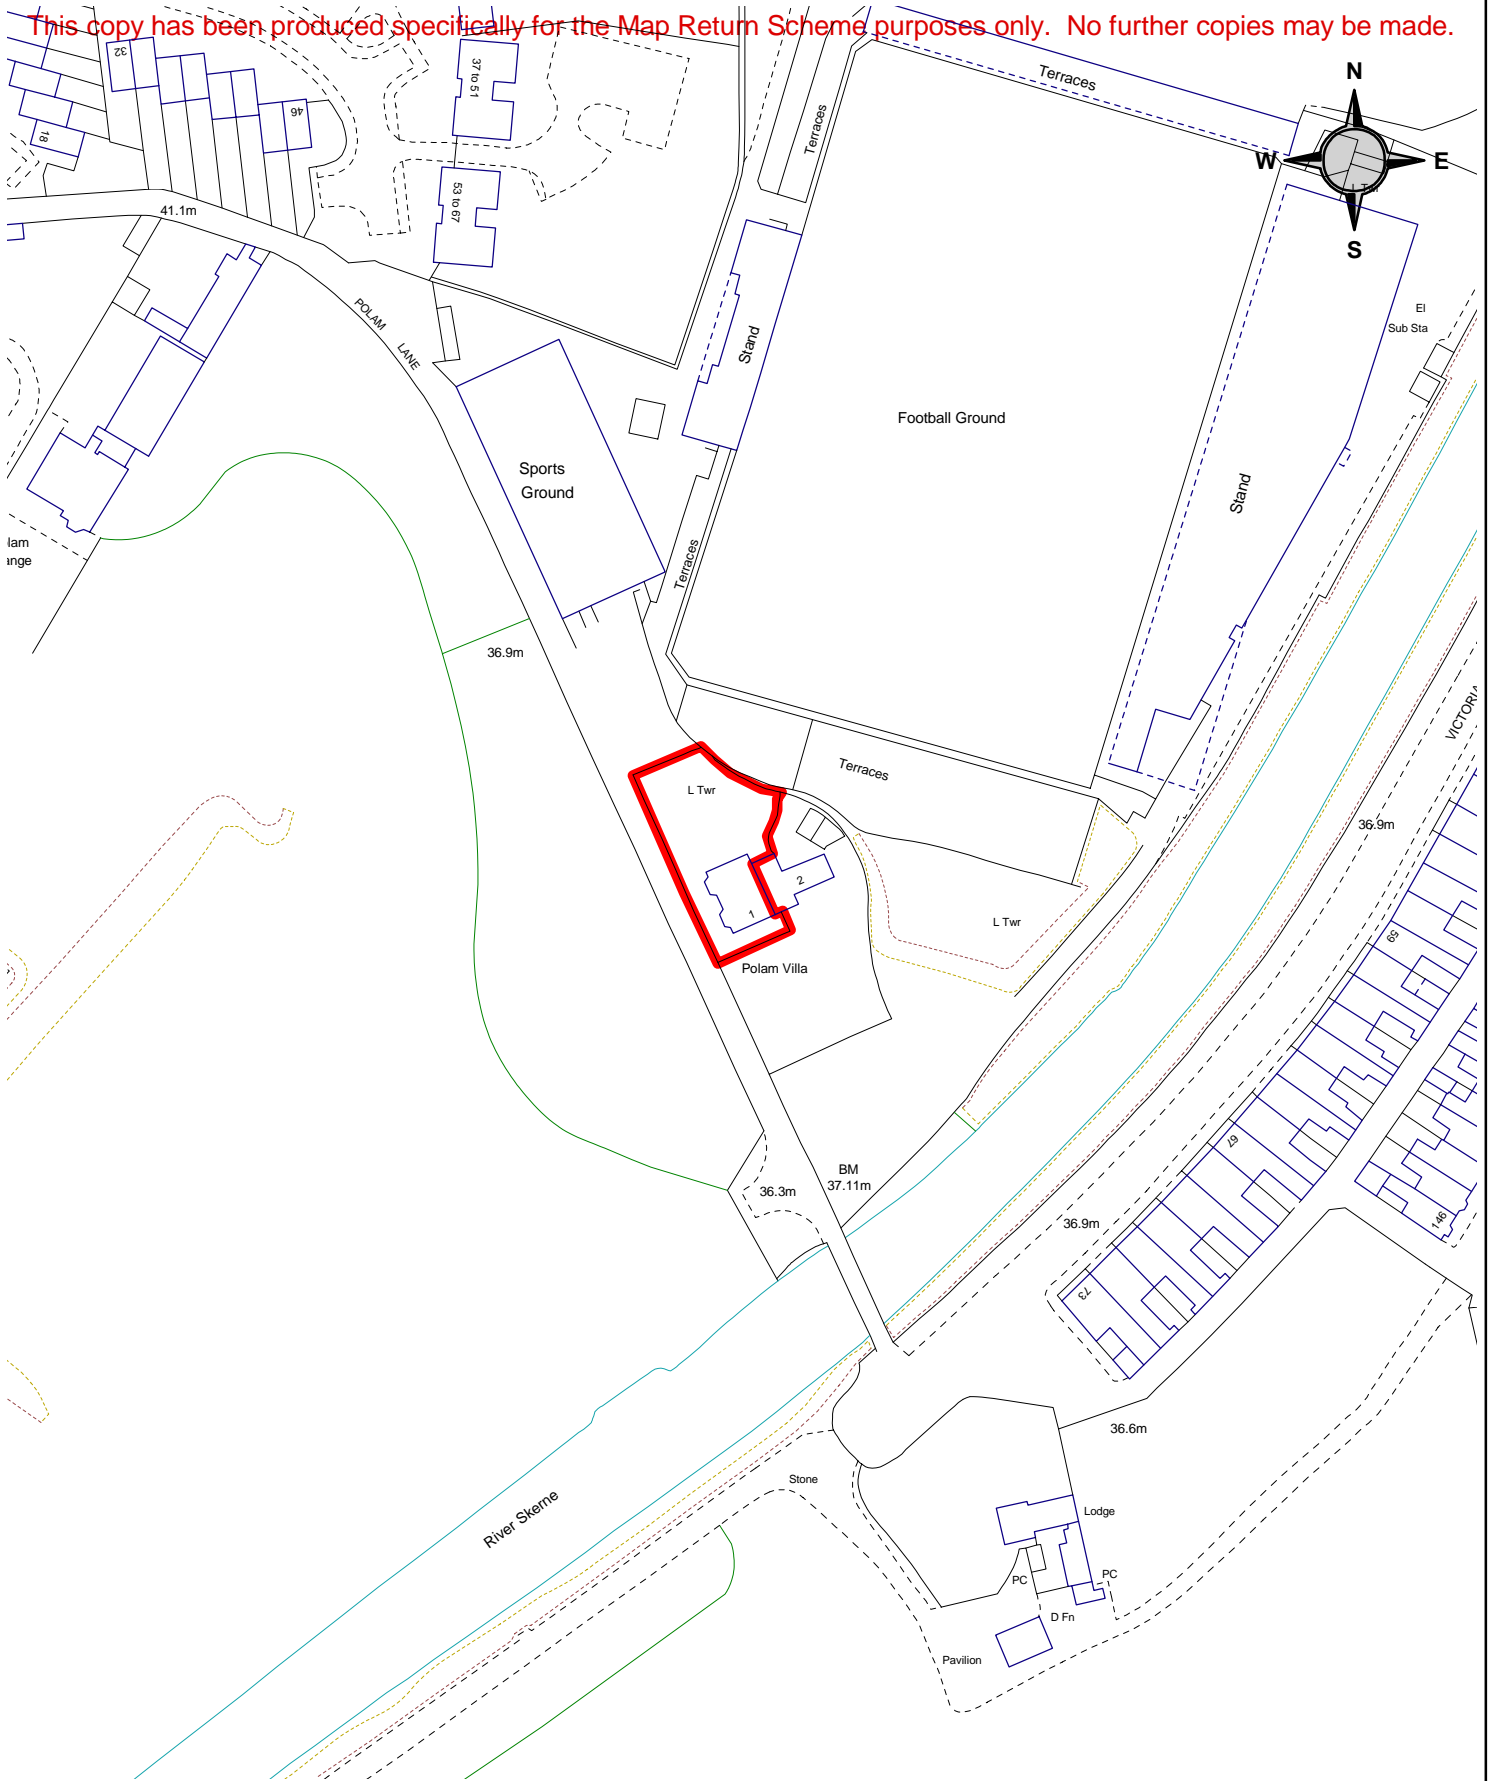

John Buxton (Director),
Development & Environment Department,
Town Hall, Darlington, DL1 5QT.
Licence No. 100023728

Scale 1:1250

Date - May 2006

Reproduced from the Ordnance Survey mapping with the permission of the Controller of Her Majesty's Stationery Office. Crown copyright. Unauthorised reproduction infringes Crown copyright and may lead to prosecution or civil proceedings.