



Model Name's :-
 X
 X
 X

NOTES:
 Do not scale from this drawing.
 Any discrepancies should be reported immediately.
 This drawing is copyright. It must not be reproduced or disclosed to third parties without our prior permission.
 This drawing is to be read in conjunction with all relevant consultants, specialist manufacturers drawings and specifications.
 Any surveyed information incorporated within this drawing cannot be guaranteed as accurate unless confirmed by fixed dimension.
 All dimensions are in millimetres unless noted otherwise.
PLOTTING
 For this drawing to be plotted as intended, the B3Bgeneral.stb Plot Style must be used.

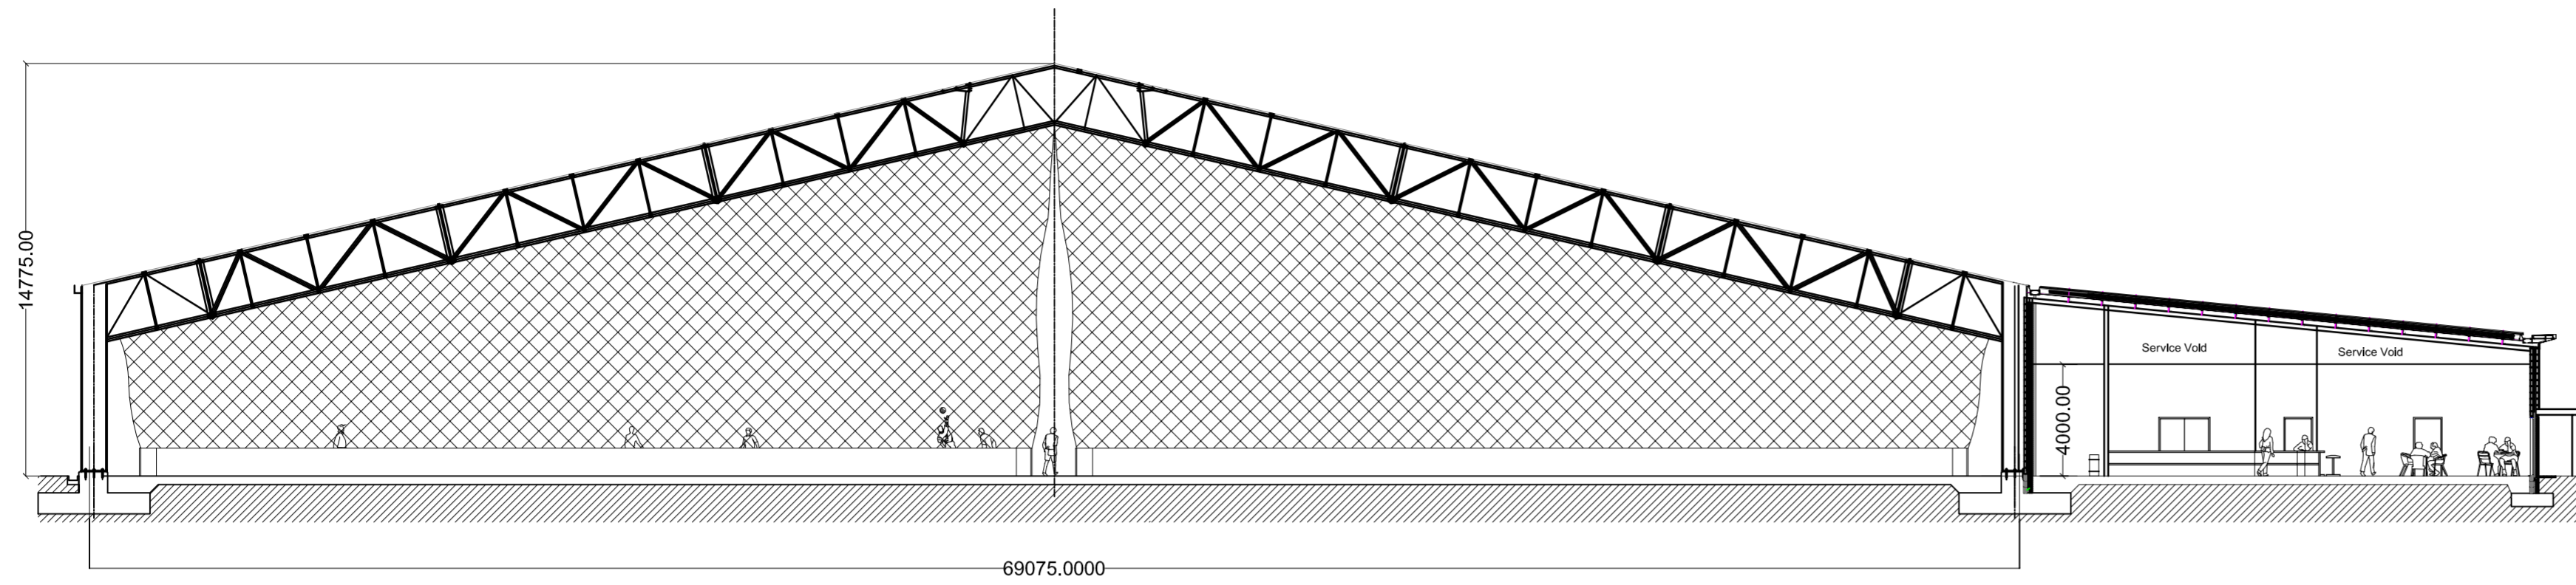

Section A-A
 1:200

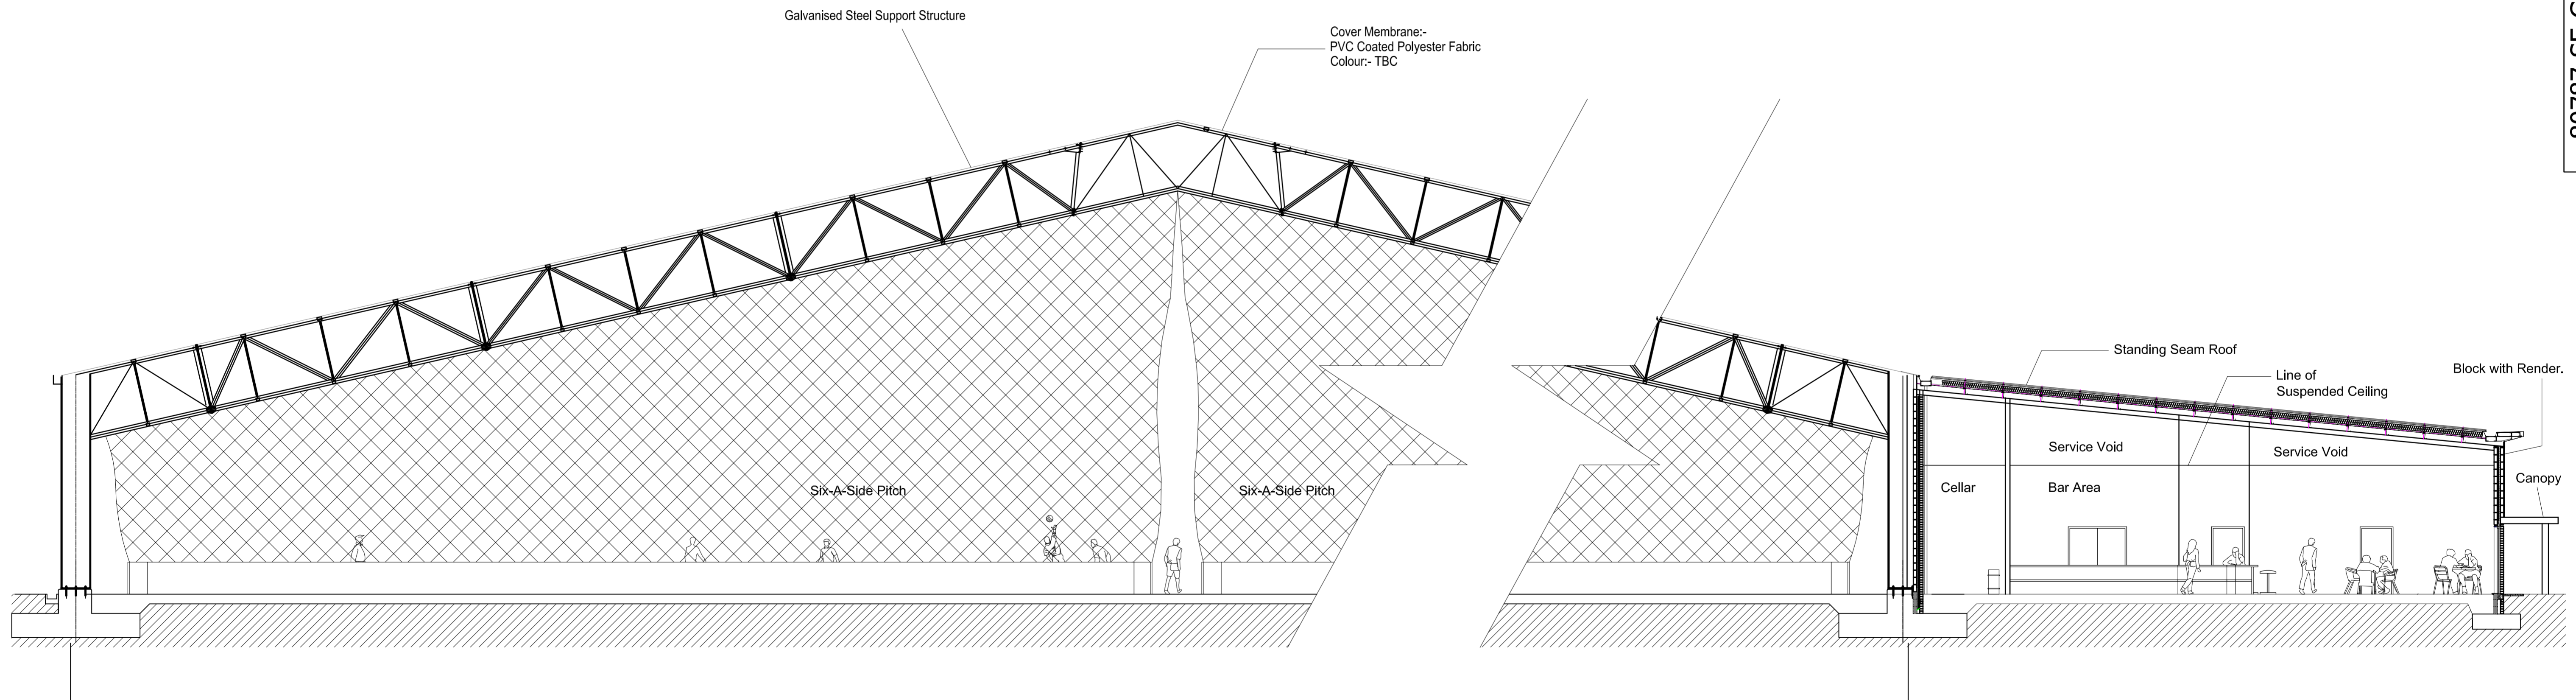

Section A-A
 1:100

80787-SE-G2-301 /

REV	DATE	DESCRIPTION	INITIAL	CHECKED

Planning				
Client: Darlington F.C.	 Burgess Architecture ● Cardiff ● Newcastle ● Leicester ● Heston ● London t : 0191 230 4466 f : 0191 230 4477 www.b3.co.uk			
Project: Darlington Community Sporting Village and Education Centre				
Title: Soccerama and Change/ Function Facility Sections				
80787-SE-G2-301 /				
Job No: 80787	Date: 26.04.07	Scale: 1:100 @ A1	Drawn: JP	Checked: IH