


**Notes:**

All dimensions to be checked on site.  
 DO NOT SCALE FROM DRAWING.  
 Discrepancies ambiguities and/or omissions between this drawing and information given elsewhere must be reported immediately to the architect before proceeding.  
**THIS DRAWING IS COPYRIGHT.**  
 This drawing is to be read in conjunction with drawings:-

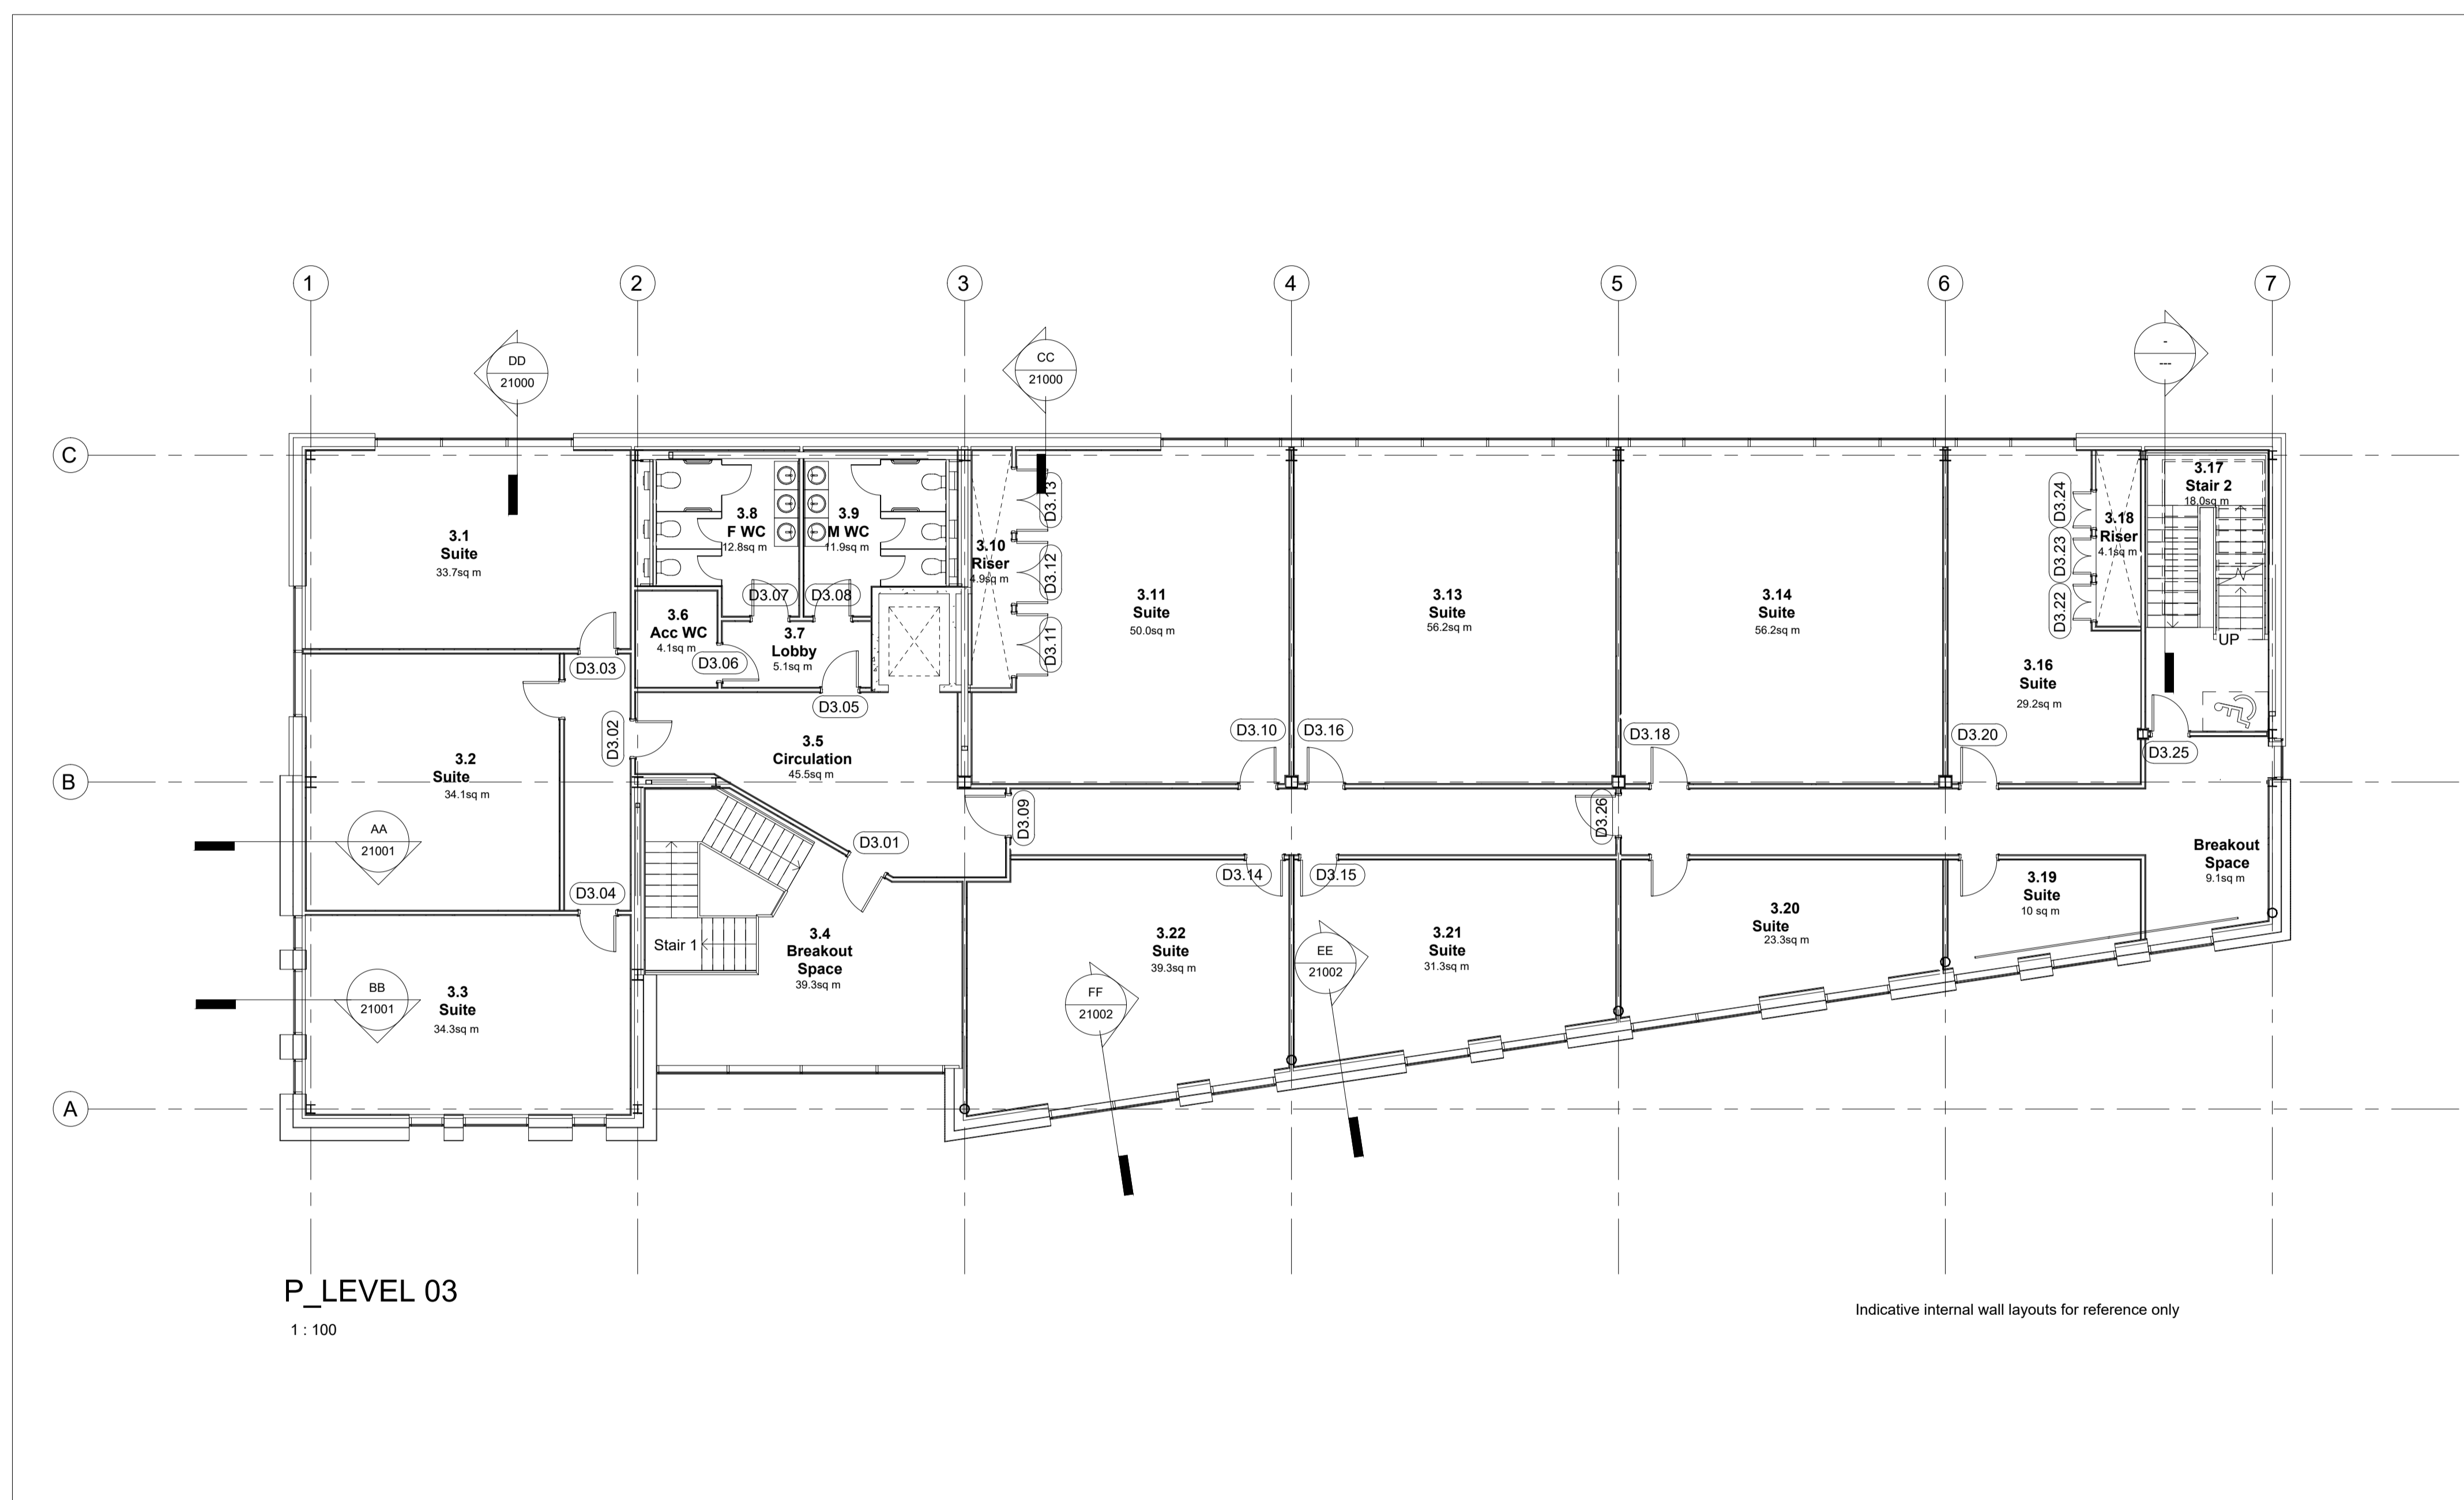

**P\_LEVEL 03**  
 1 : 100

Indicative internal wall layouts for reference only

JC	TR	22.6.20	P6	Revised layout to match first floor
JC	TR	19.05.20	P5	Revised layout to reduce amount of internal walls (furniture used to define collaborative areas)
JC	TR	24.04.20	P4	Sections referenced, WC fittings added, Lobby labelled
JC	TR	17.04.20	P3	Structural Model Incorporated and Door Tags added
JC	TR	25.03.20	P2	Amended Lobby and Servicing Layout
JC	TR	19.03.20	P1	First Issue
C	R	DATE	N	AMENDMENT

# NAPPER

info@napperarchitects.co.uk      www.napperarchitects.co.uk

**Napper Architects Ltd**  
 3 Waterloo Square  
 Newcastle Upon Tyne  
 NE1 4DR  
 Tel: 0191 2610491

First Floor, 6 Bakers Yard  
 London  
 EC1R 3DD  
 Tel: 0203 9066814

Project :		<b>Darlington Hybrid Innovation Centre</b>	
Client :		<b>Darlington Borough Council</b>	
Scale :	<b>1 : 100 @ A1</b>		
Internal Project No :	Drawn :	<b>JC</b>	
Date :	Rev :	<b>P6</b>	
Job Number :	Designer :	Level :	Drawing Number :

Drawing Number : **HIC-NAP-Z1-03-DR-A-01003**

