


Notes:

All dimensions to be checked on site.
DO NOT SCALE FROM DRAWING.

Discrepancies ambiguities and/or omissions between this drawing and information given elsewhere must be reported immediately to the architect before proceeding.

THIS DRAWING IS COPYRIGHT.

This drawing is to be read in conjunction with drawings:-

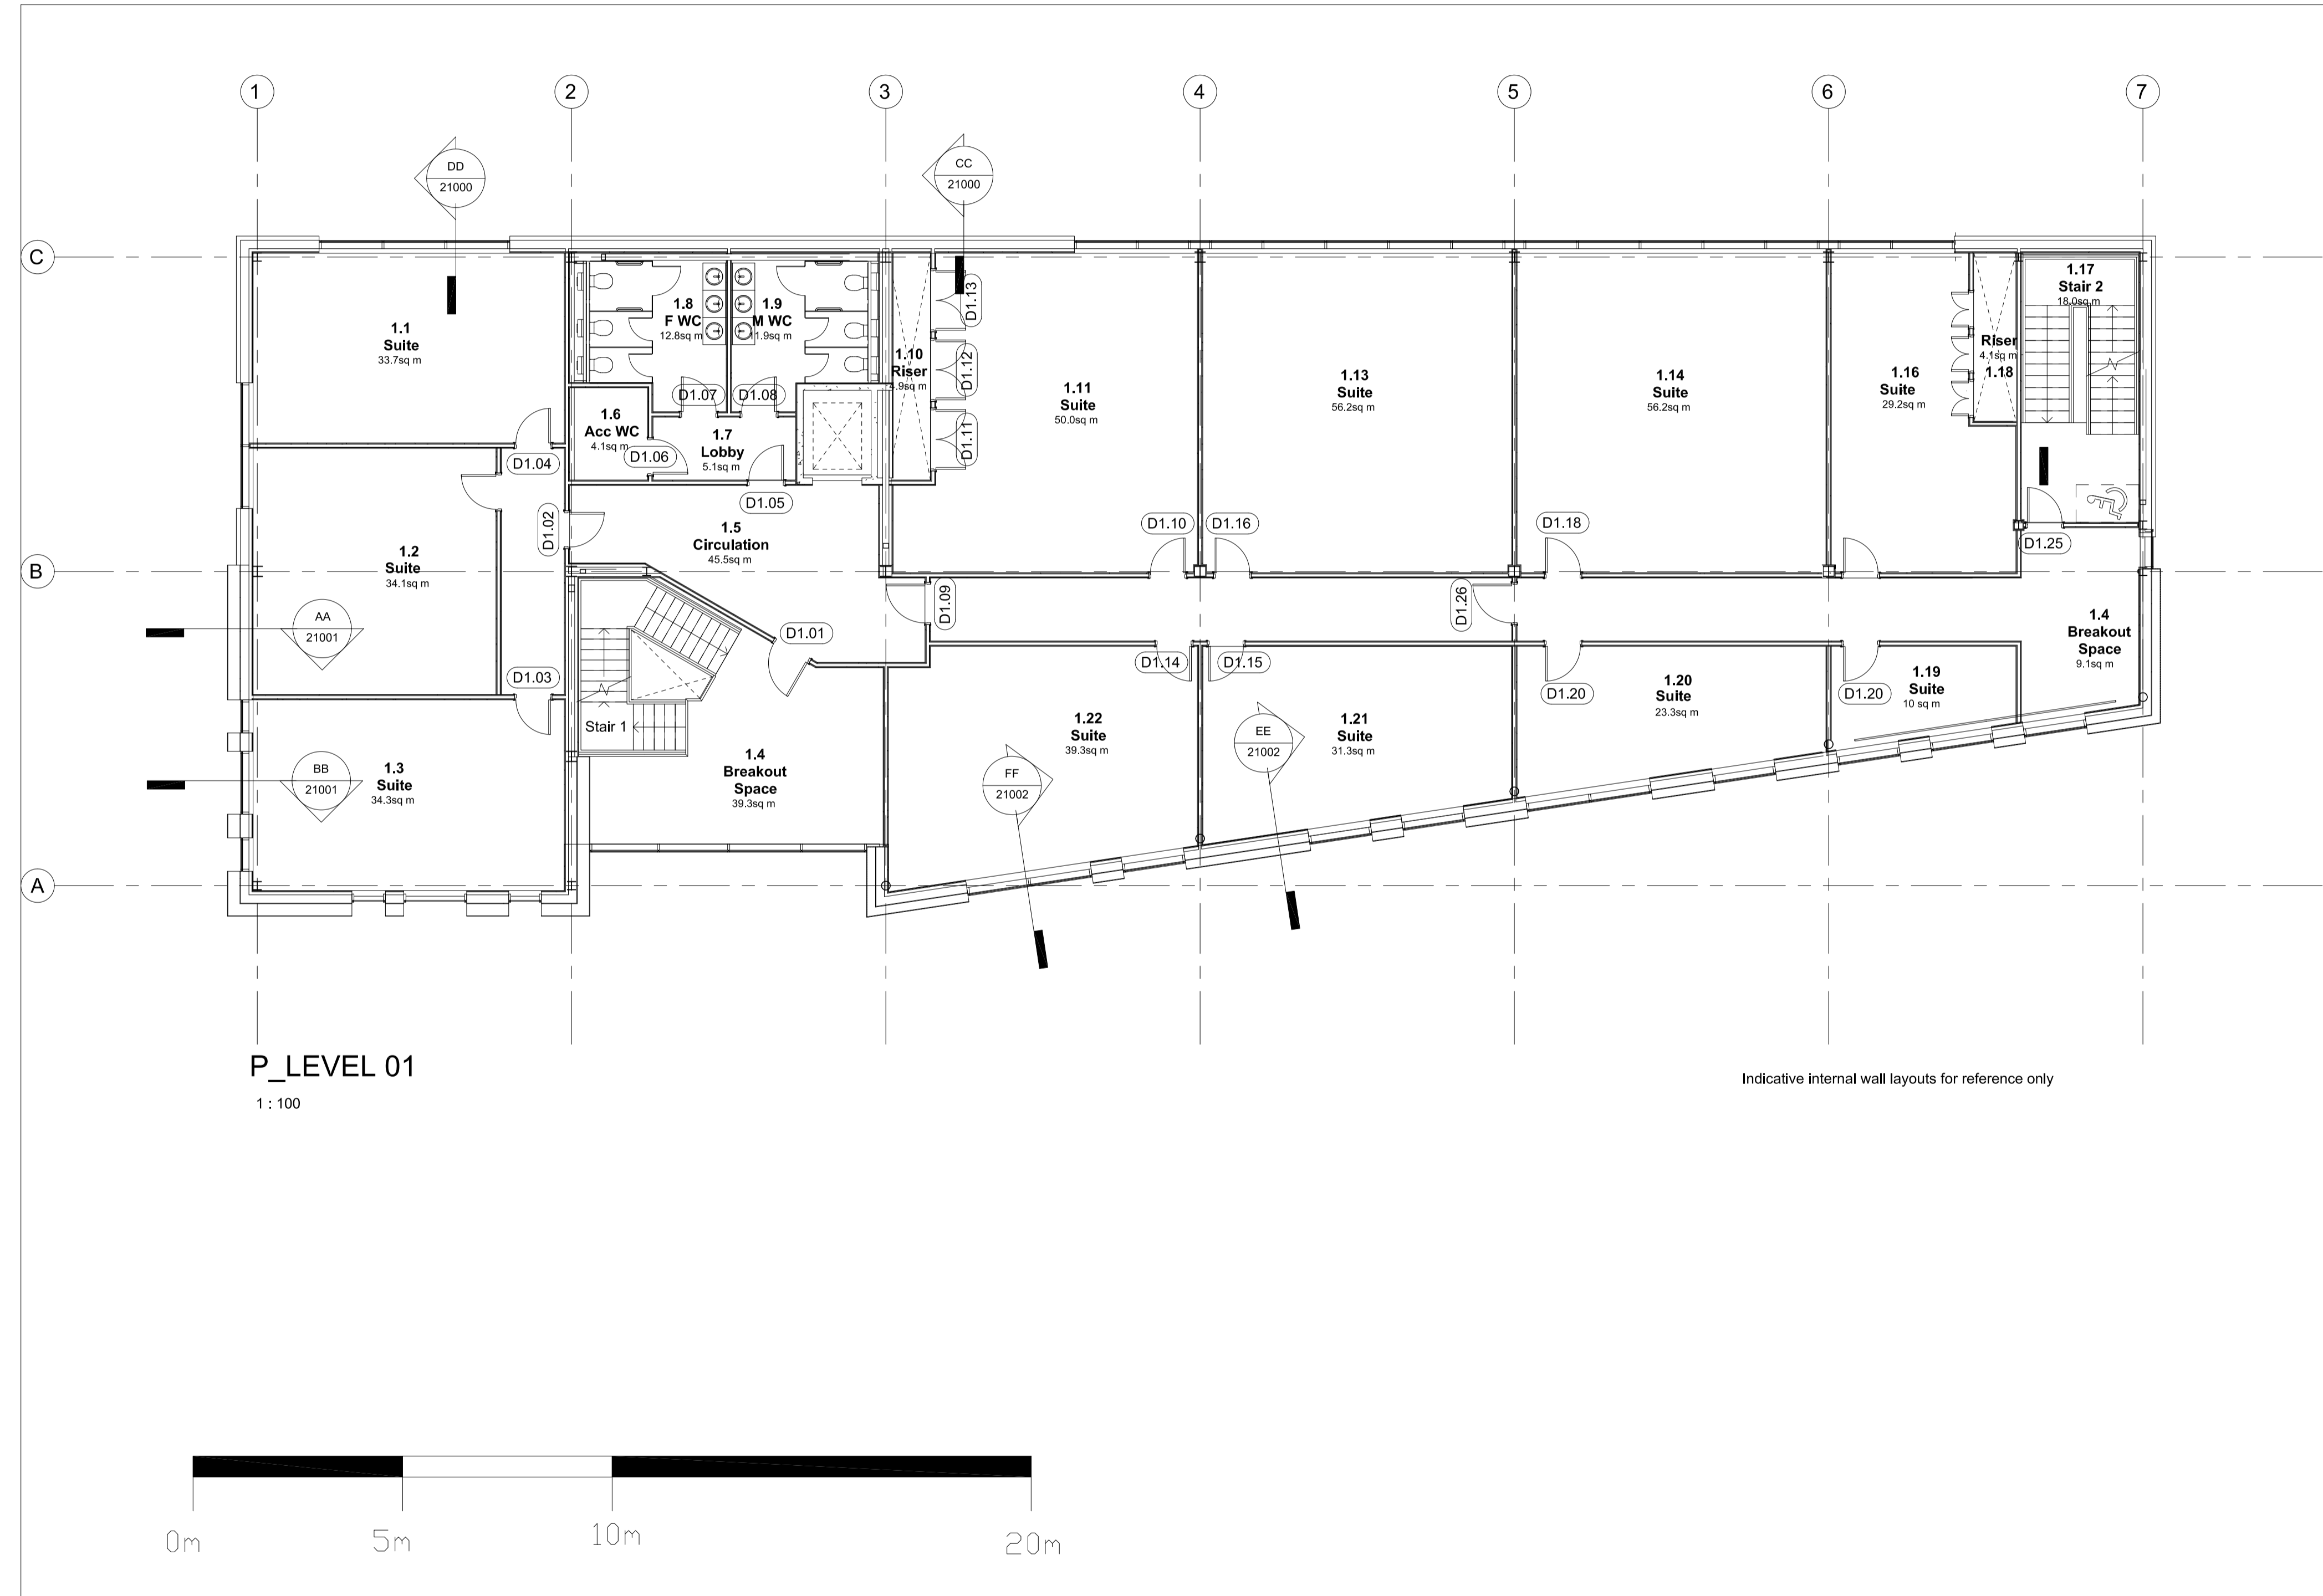

P_LEVEL 01
1 : 100

Indicative internal wall layouts for reference only

JC	TR	11.6.20	P6	Minor reconfiguration to Internal office layout (additional office suite space in lieu of breakout space)
JC	TR	19.05.20	P5	Revised layout to reduce amount of internal walls (furniture used to define collaborative areas)
JC	TR	24.04.20	P4	Sections referenced, WC fittings added, Lobby labelled
JC	TR	17.04.20	P3	Structural Model Incorporated and Door Tags added
JC	TR	25.03.20	P2	Amended Lobby and Servicing Layout
JC	TR	19.03.20	P1	First Issue
C	R	DATE	N	AMENDMENT

NAPPER

info@napperarchitects.co.uk www.napperarchitects.co.uk
Napper Architects Ltd
 3 Waterloo Square
 Newcastle Upon Tyne
 NE1 4DR
 Tel: 0191 2610491

First Floor, 6 Bakers Yard
 London
 EC1R 3DD
 Tel: 0203 9066814

Project:		Darlington Hybrid Innovation Centre	
Client:		Darlington Borough Council	
Drawing Number:		Scale:	1 : 100 @ A1
Internal Project No:		Drawn:	JC
Date:		Rev:	P6
Drawing Number:		HIC-NAP-Z1-01-DR-A-01001	