

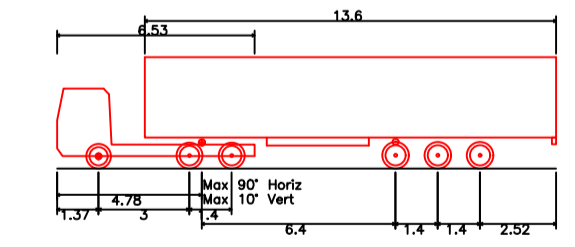


Extent of works to this area in abeyance,  
existing parking surface to be retained

Extent of works to this area in abeyance,  
existing parking surface to be retained

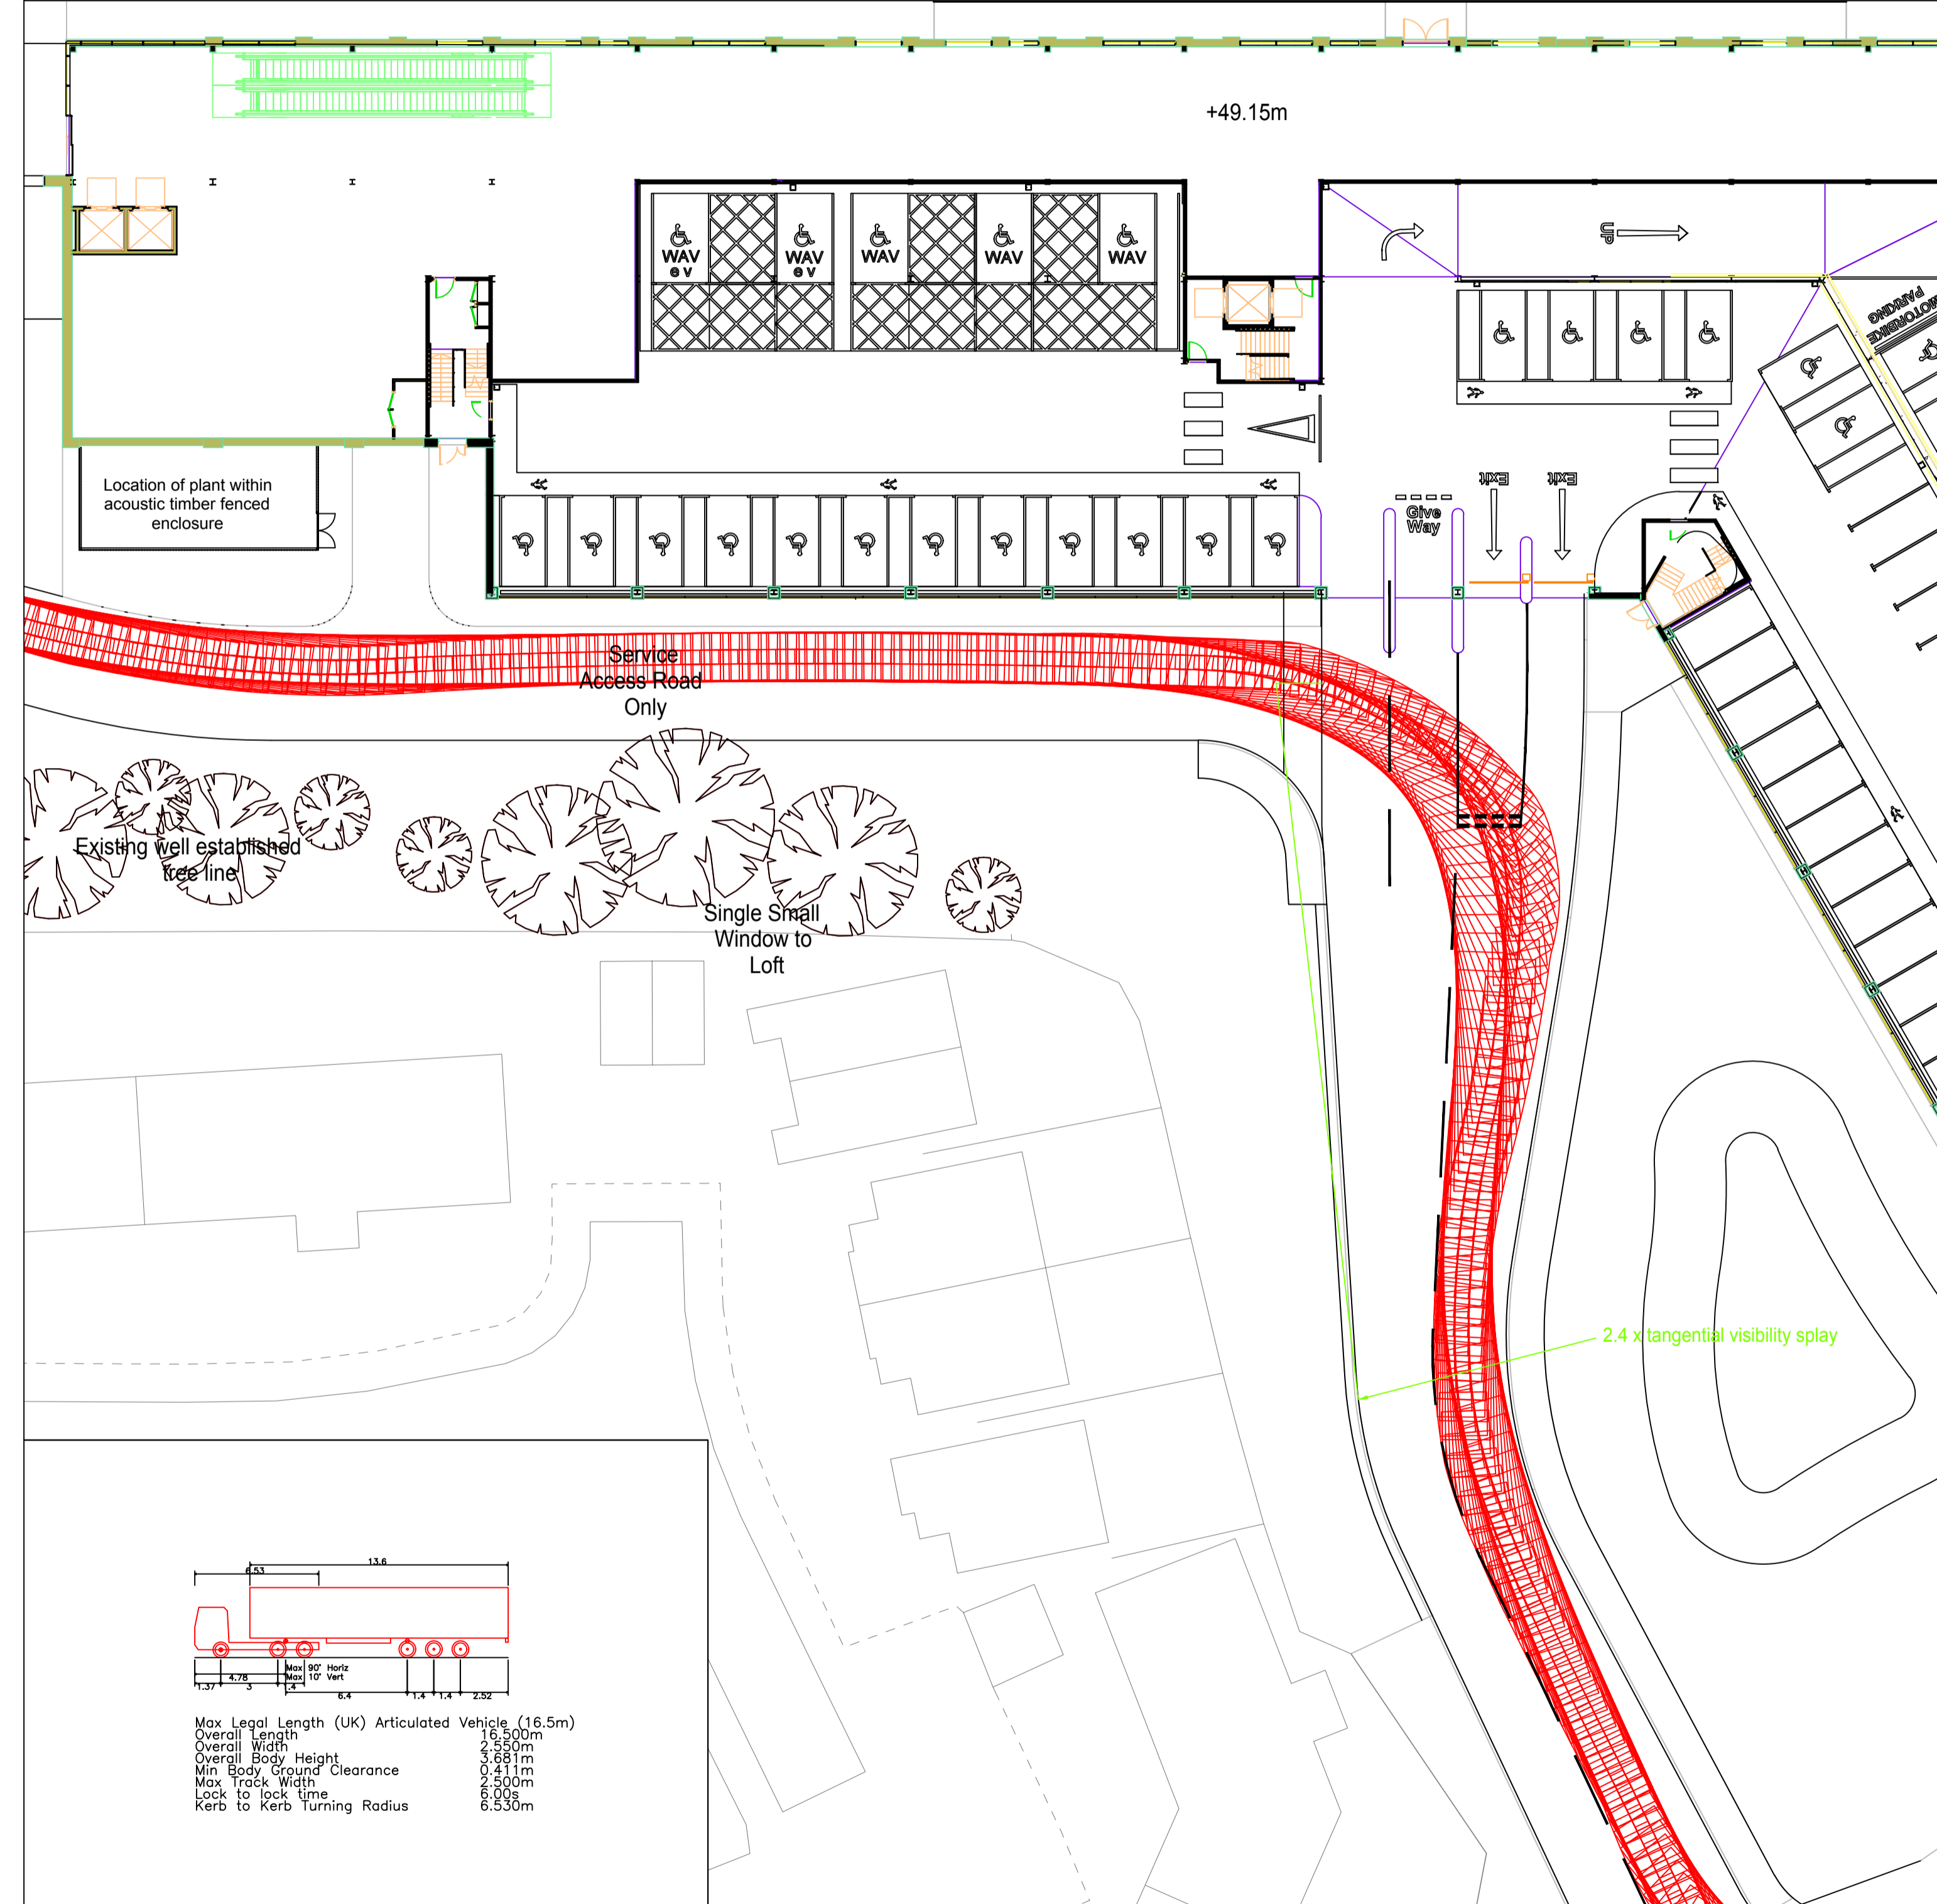

Max Legal Length (UK) Articulated Vehicle (16.5m)  
 Overall Length 16.50m  
 Overall Width 2.55m  
 Overall Body Height 3.65m  
 Min Body Ground Clearance 0.41m  
 Max Trask Width 2.50m  
 Lock to lock time 6.20s  
 Kerb to Kerb Turning Radius 6.530m

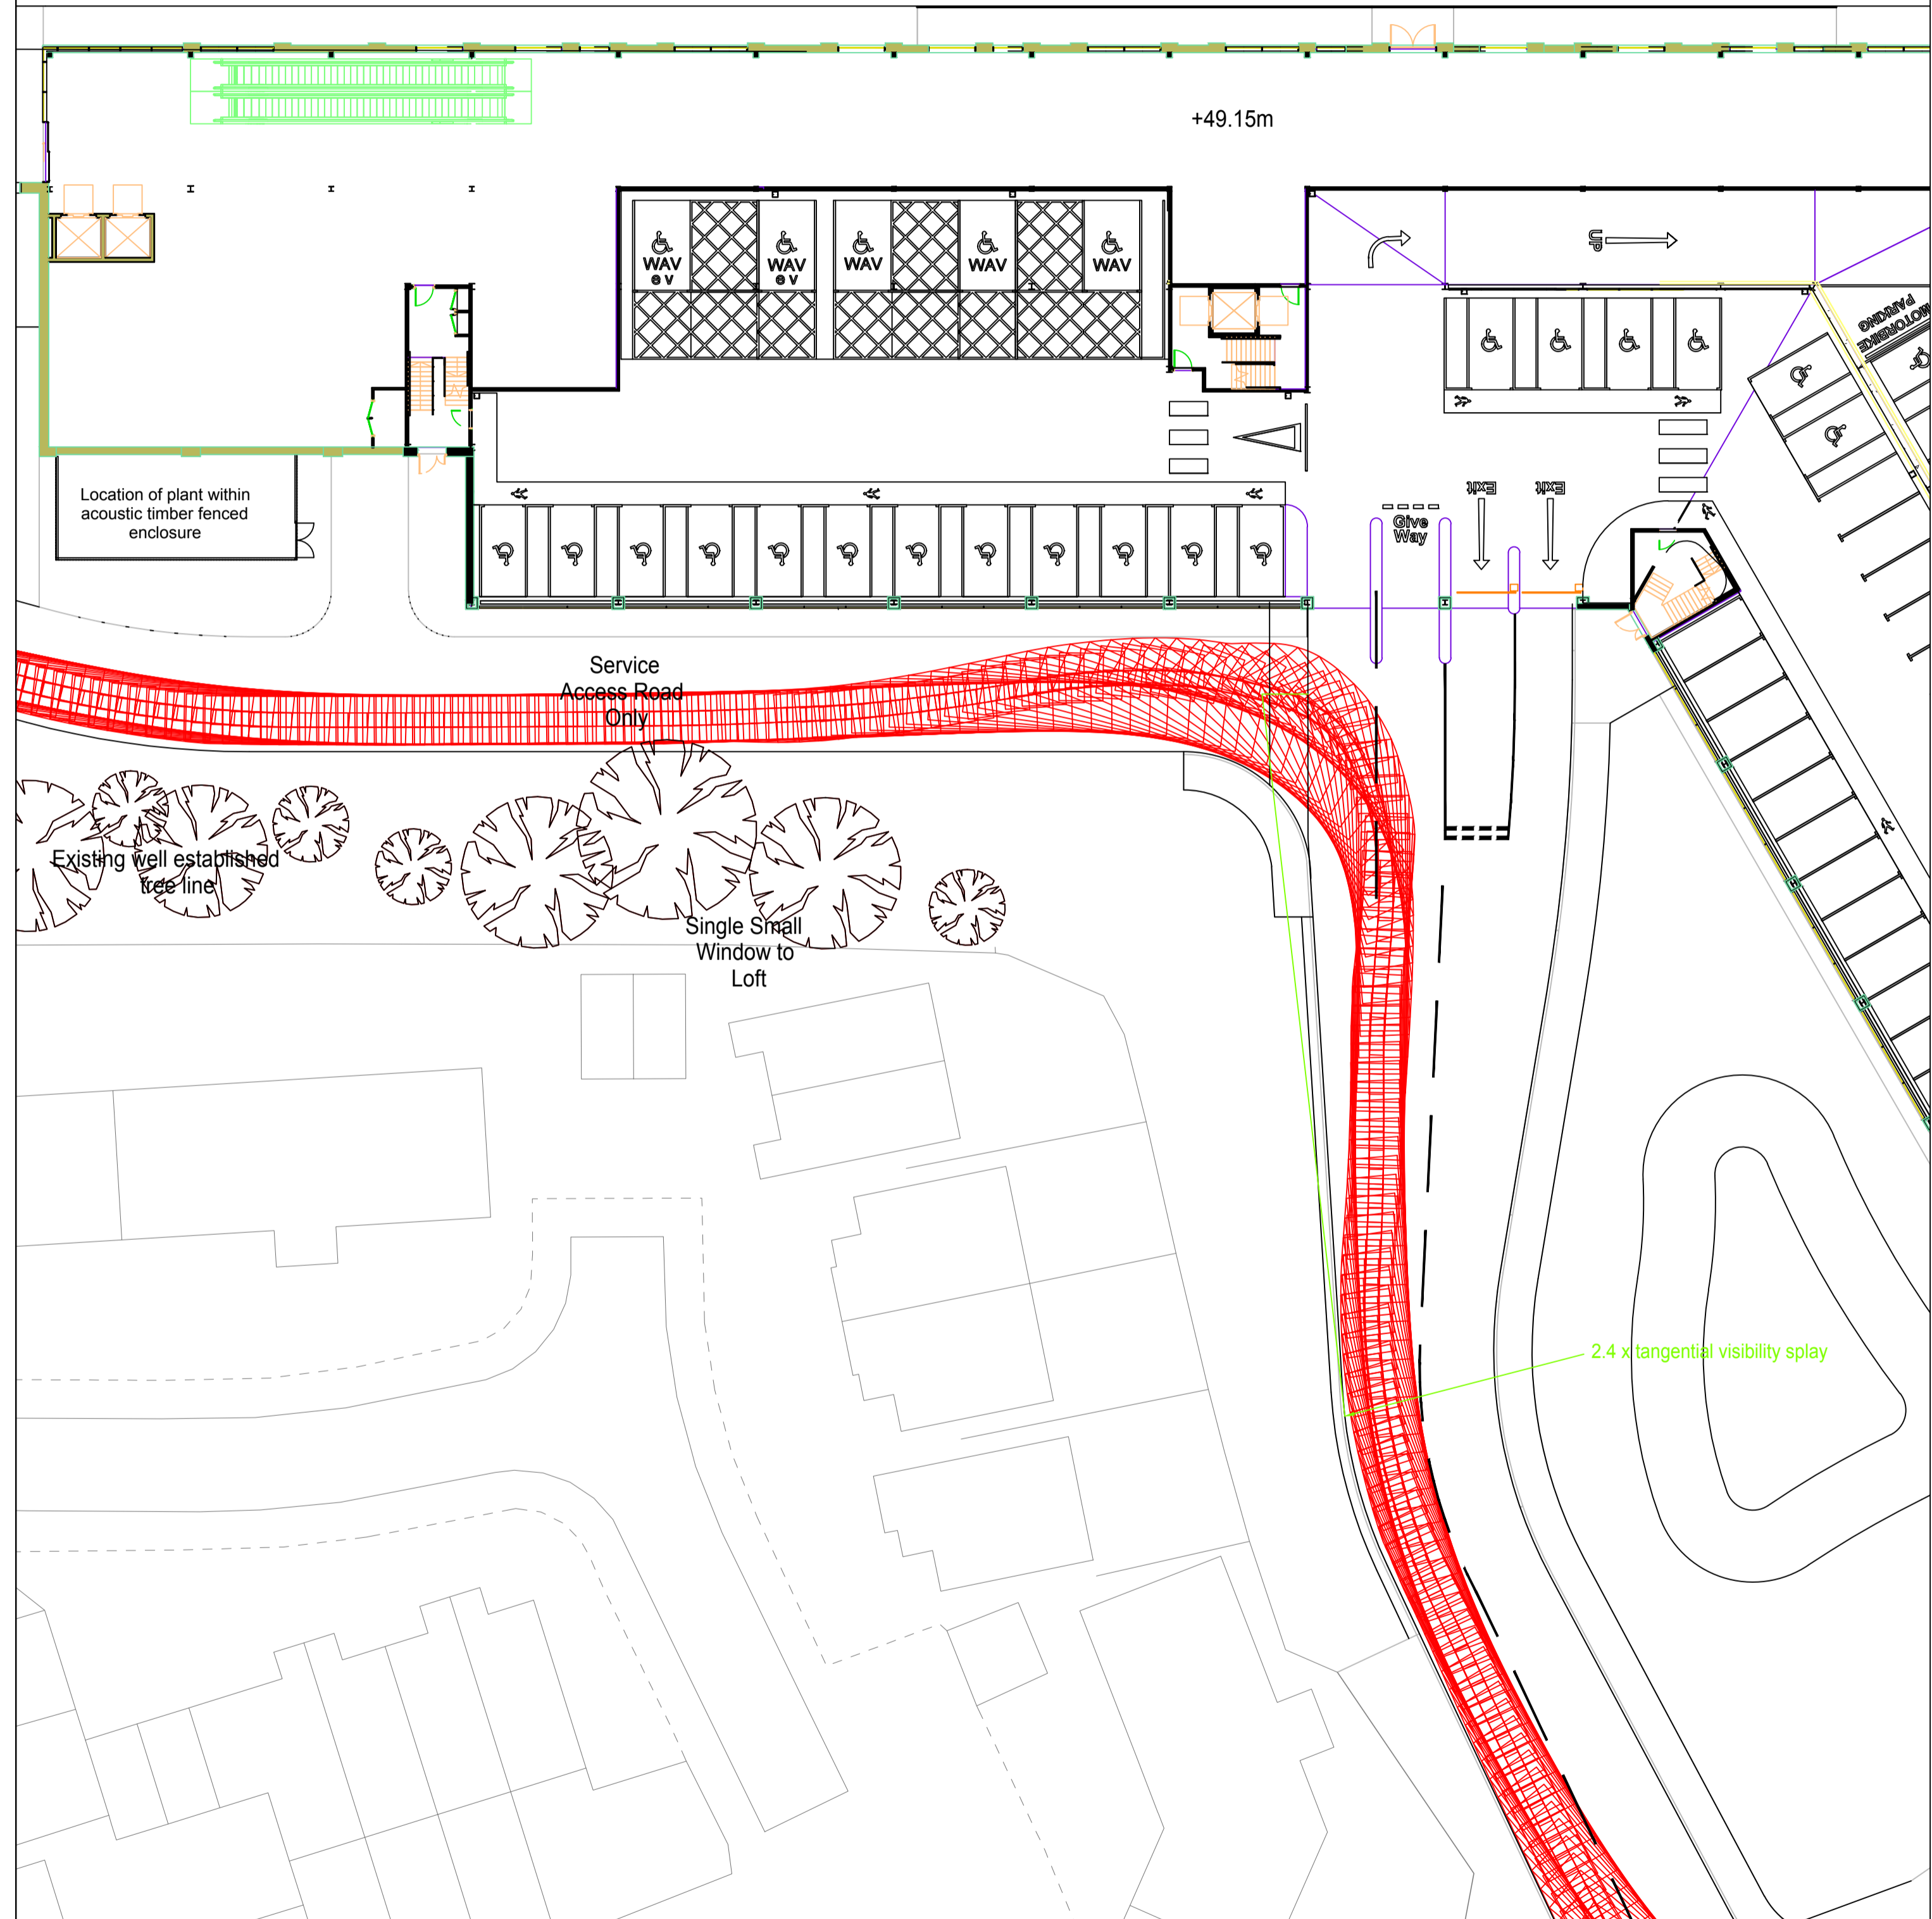

Client  
 Project Title  
 Gateway MSCP, Darlington Railway Station

Drawing Title  
 Swept Path Analysis of  
 Garbutt Square Proposals

P03	Layout updated	AA	06.09.2021	DJC
P02	Layout updated	AA	28.05.2021	DJC
P01	Layout updated	AA	20.04.2021	DJC
Rev	Amendment	Drawn	Date	Checked

Scale	1:250	Drawn By	AA
Drawing Size	A1	Checked By	KS
Date	26.01.2021	Approved By	KS
Drawing Number	SGMSCP-FHT-Z0-SL-DR-H-00011		Rev
			P03