



HIGHWAYS AT DARLINGTON IN THE BOROUGH OF DARLINGTON

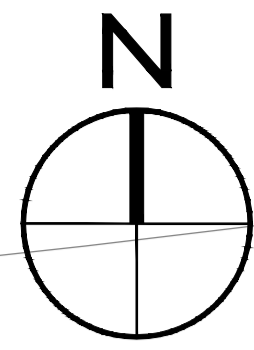

KEY

- Area of new footpath
- Area to be stopped up
- Area to be improved
- Outline Application Boundary
- Phase 1 Application Boundary

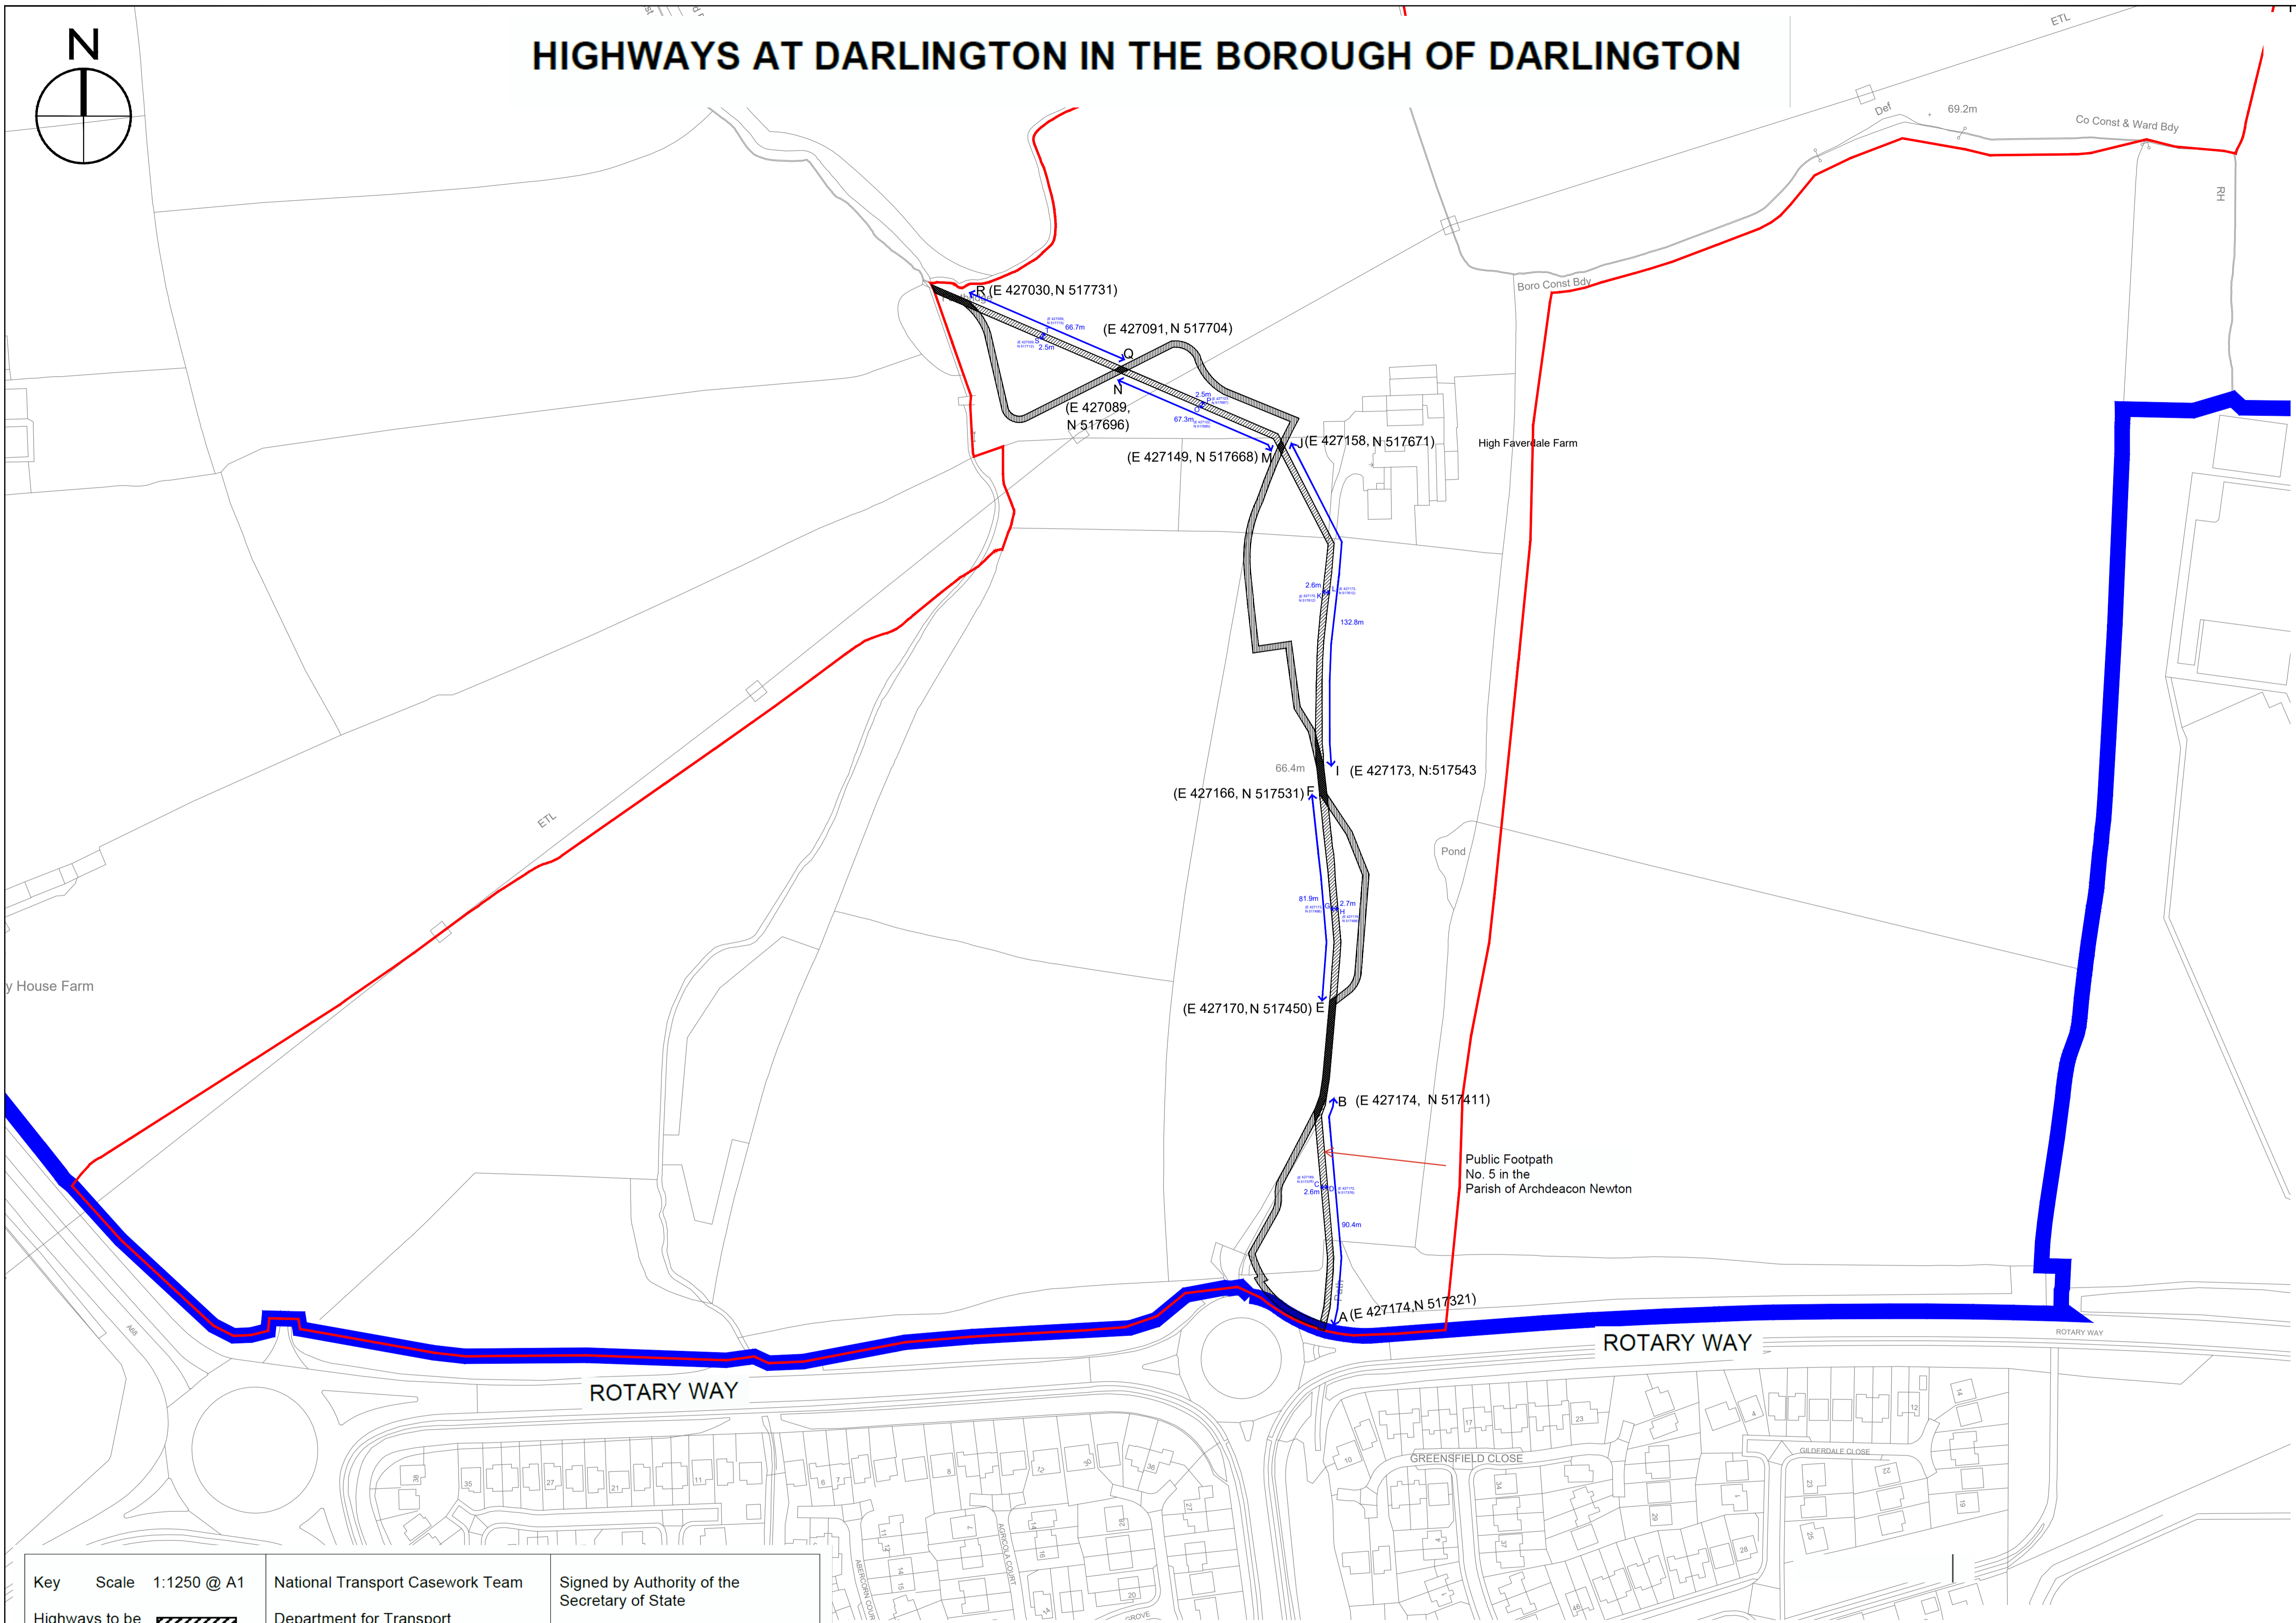

Key Scale: 1:1250 @ A1

- Highways to be stopped up
- Proposed new Highways to be provided
- Proposed highway to be improved

National Transport Casework Team
 Department for Transport
 Plan No: NATTRAN/NE/S247/5816

Signed by Authority of the Secretary of State
 on.....
 Signature.....
 TIM BRIMELOW
 An Official in the
 National Transport Casework Team
 Department for Transport

