
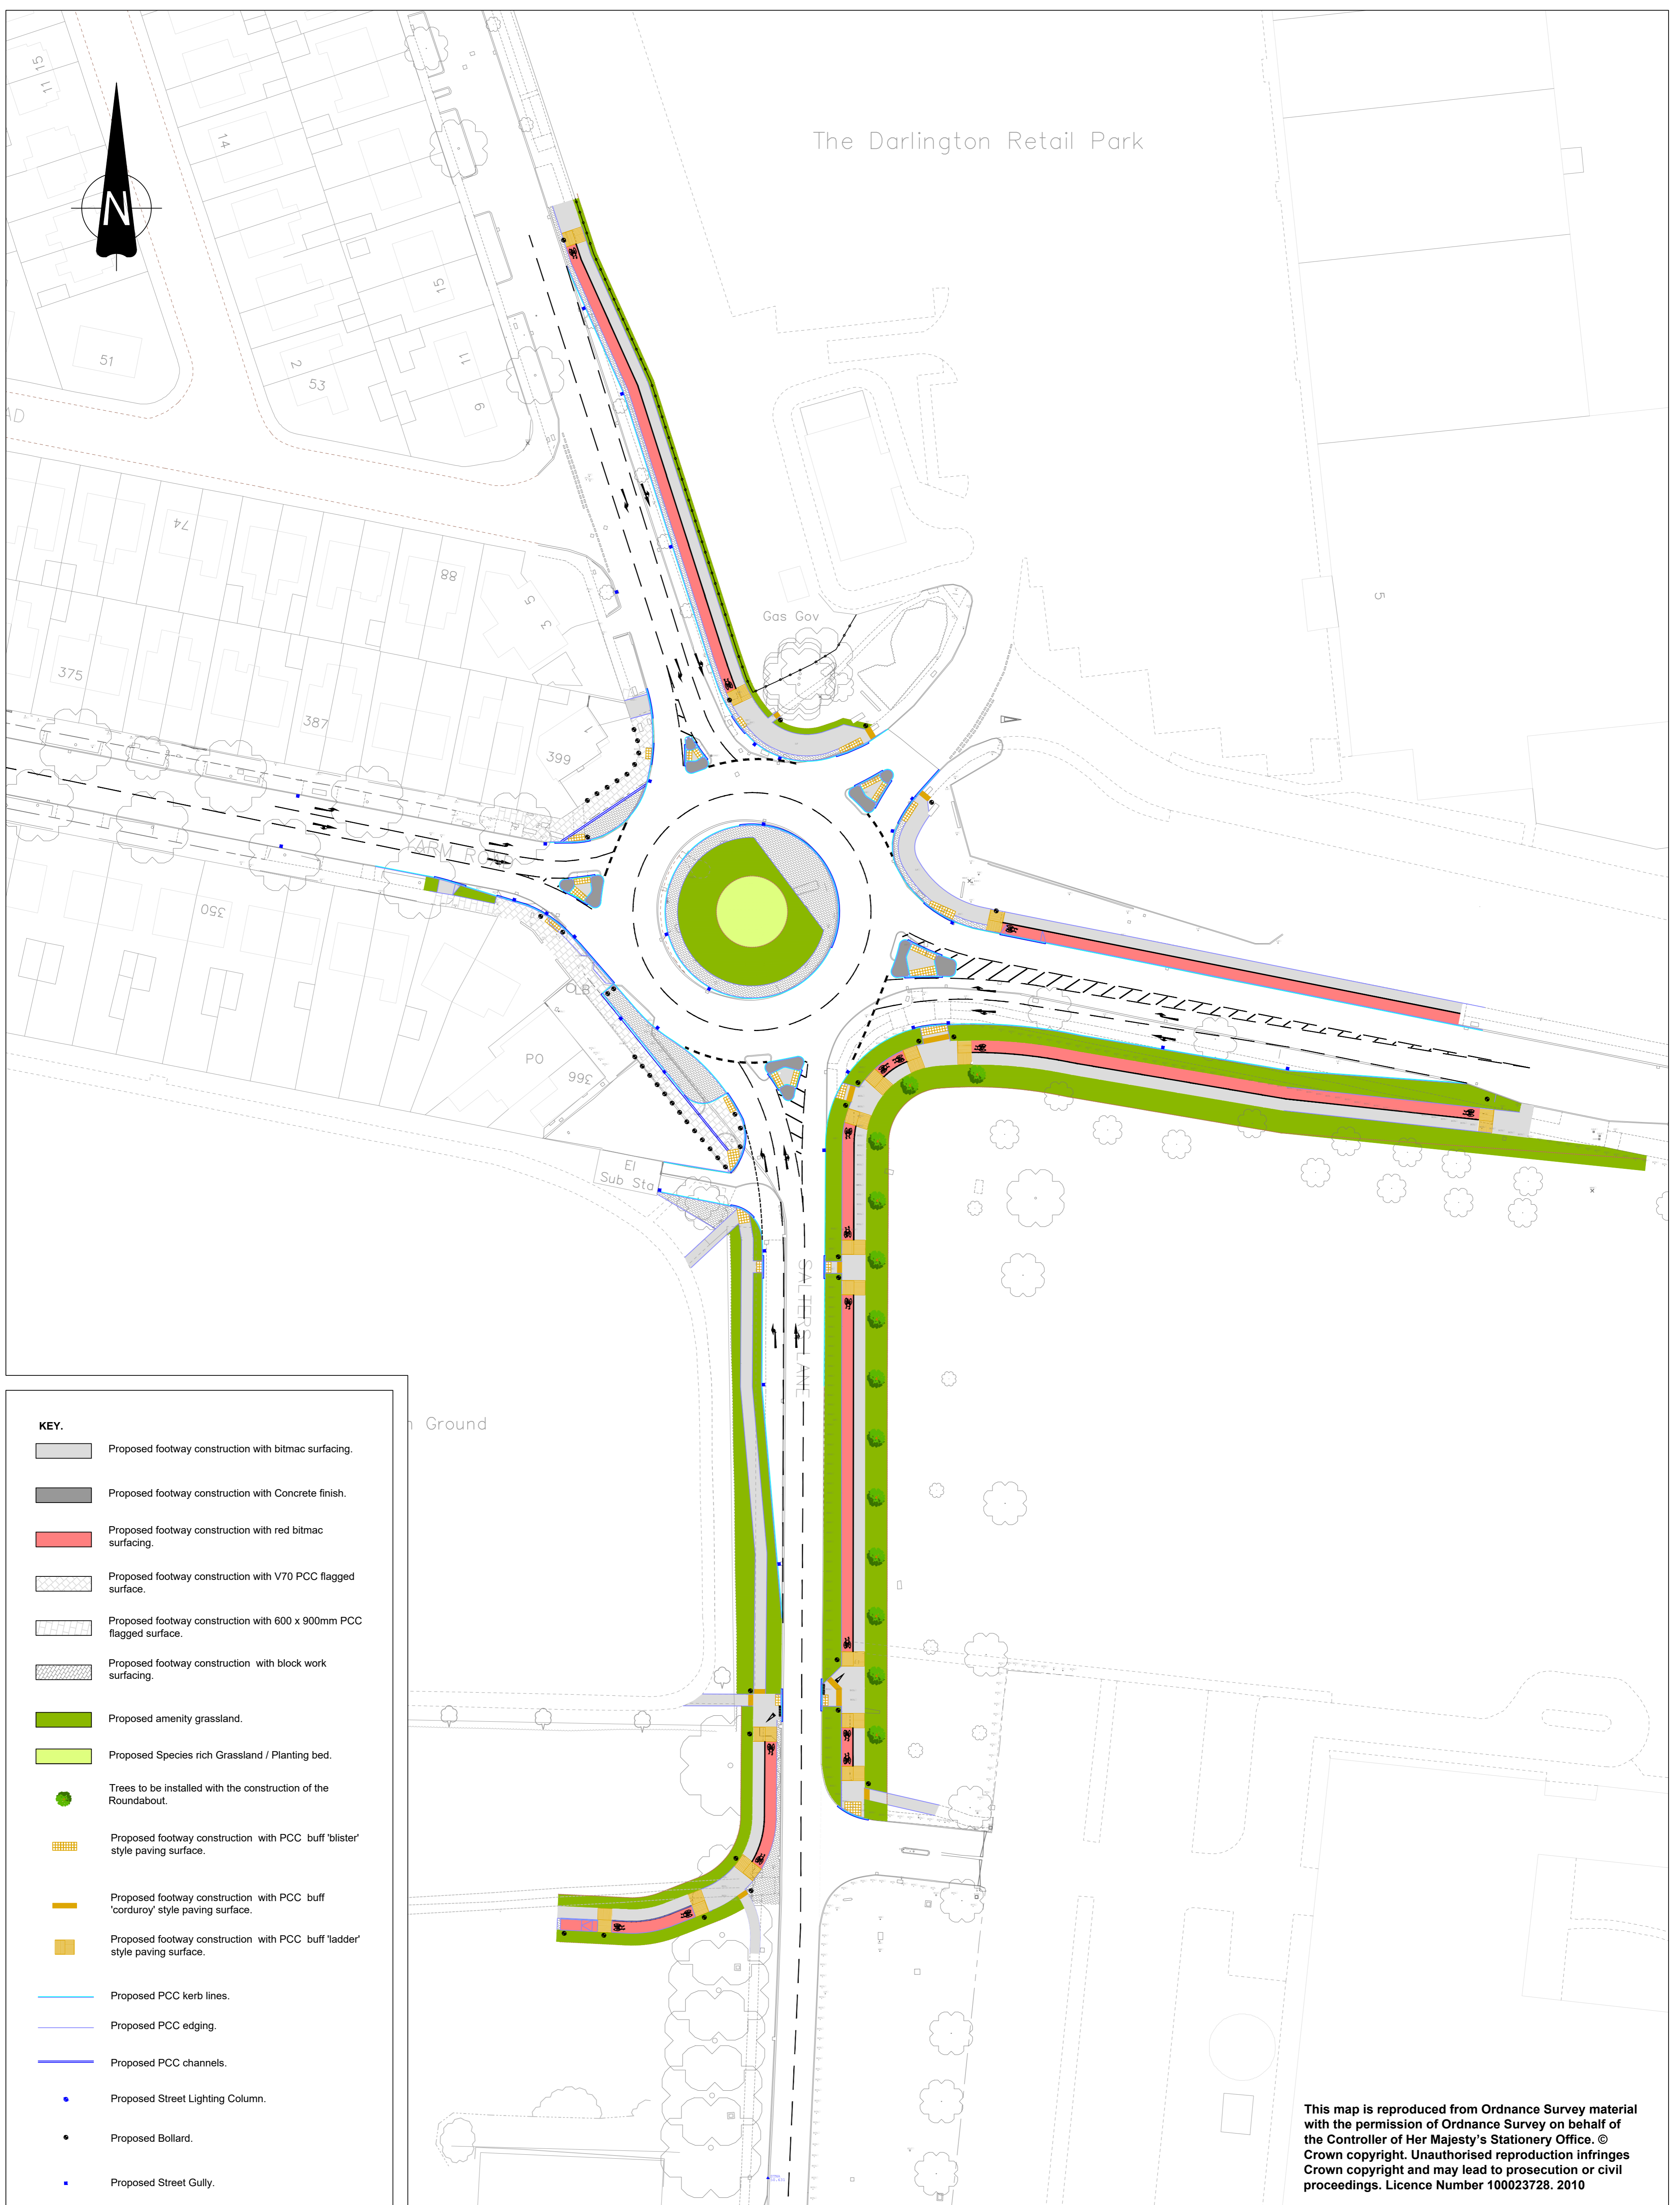


The Darlington Retail Park

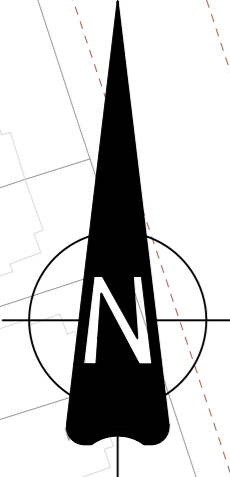

KEY.

- Proposed footway construction with bitmac surfacing.
- Proposed footway construction with Concrete finish.
- Proposed footway construction with red bitmac surfacing.
- Proposed footway construction with V70 PCC flagged surface.
- Proposed footway construction with 600 x 900mm PCC flagged surface.
- Proposed footway construction with block work surfacing.
- Proposed amenity grassland.
- Proposed Species rich Grassland / Planting bed.
- Trees to be installed with the construction of the Roundabout.
- Proposed footway construction with PCC buff 'blister' style paving surface.
- Proposed footway construction with PCC buff 'corduroy' style paving surface.
- Proposed footway construction with PCC buff 'ladder' style paving surface.
- Proposed PCC kerb lines.
- Proposed PCC edging.
- Proposed PCC channels.
- Proposed Street Lighting Column.
- Proposed Bollard.
- Proposed Street Gully.

This map is reproduced from Ordnance Survey material with the permission of Ordnance Survey on behalf of the Controller of Her Majesty's Stationery Office. © Crown copyright. Unauthorised reproduction infringes Crown copyright and may lead to prosecution or civil proceedings. Licence Number 100023728. 2010

Rev./Amtd.	Amendment	Date	Approved
0/-	Consultation Layout	28/09/18	NW
Location:			
Path:			

DARLINGTON BOROUGH COUNCIL
 Economic Growth & Neighborhood Services

17 Allington Way
Darlington
DL1 4QB
Tel : (01325) 388712
Fax: (01325) 388724

Project No. TP717	Project Title McMullen Road / Yarn Road Roundabout Improvements		
Drawing Title General Arrangement			
Drawn By NW	Date 28/09/18	Drawing No. PD / 01	Scale 1:500@A1
Approved By NW	Date 21/03/18	Rev./Amtd. 0/1	